




mycar

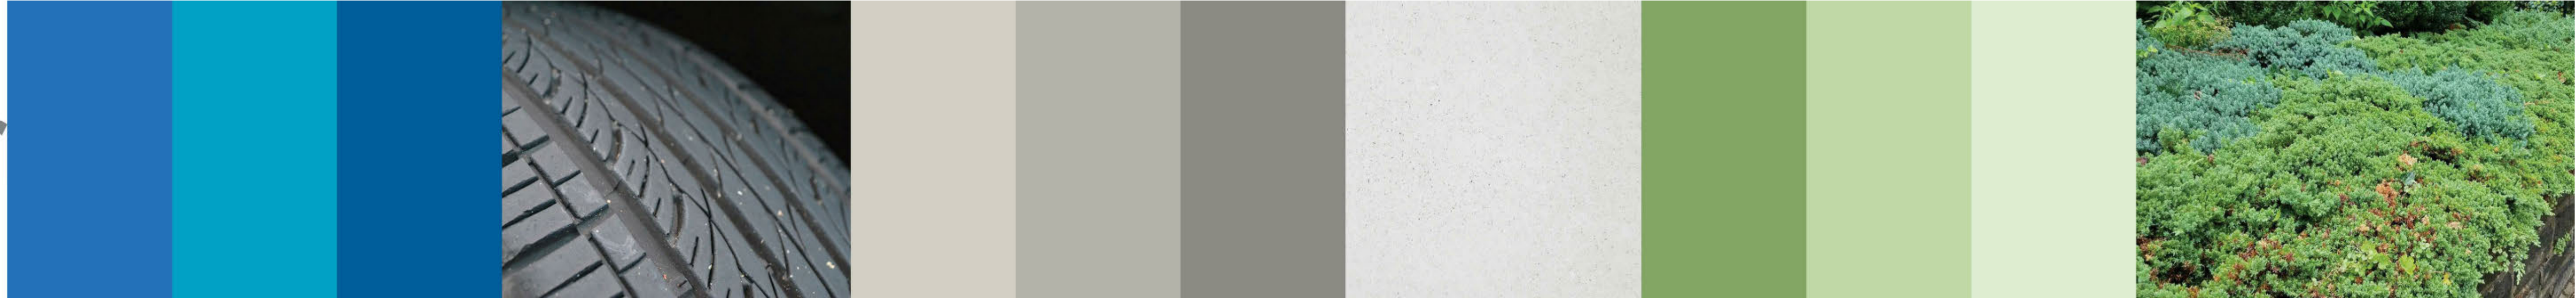

2019-701 HARRISDALE - MY CAR

HARRISDALE SHOPPING CENTRE

CONTEXT PLAN	DA01
EXISTING CONDITIONS PLAN	DA02
SITE ANALYSIS / DESIGN RESPONSE	DA03
SITE PLAN	DA04
MEZZANINE / ROOF PLAN	DA05
ELEVATIONS	DA06
SECTIONS	DA07
PERSPECTIVES	DA08
LANDSCAPING PLAN	DA09
ILLUMINATED SIGNAGE DETAILS	DA10
SIGNAGE DETAILS	DA11

17/12/20
DEVELOPMENT APPLICATION




1	17/12/2020	TOWN PLANNING ISSUE	YHU
no.	date	ISSUE / revision	by



HARRISDALE - MY CAR
HARRISDALE SHOPPING CENTRE

i2c inspiring ideas to enhance human experience

SYDNEY MELBOURNE BRISBANE PERTH
1800 422 533 i2c.COM.AU

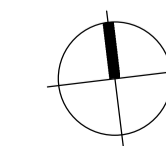


CONTEXT PLAN

PRELIMINARY ISSUE

All dimensions in millimetres U.N.O. Figured dimensions take precedence, do not scale. Drawings and contents are subject to copyright laws and protection. Do not reproduce in full, or part without approval. ©Copyright ISO 9001-2015

project	2019-701	drawing no.	DA01	issue	1
scale @ A1	1 : 1000	designed	YHU	checked	Checker

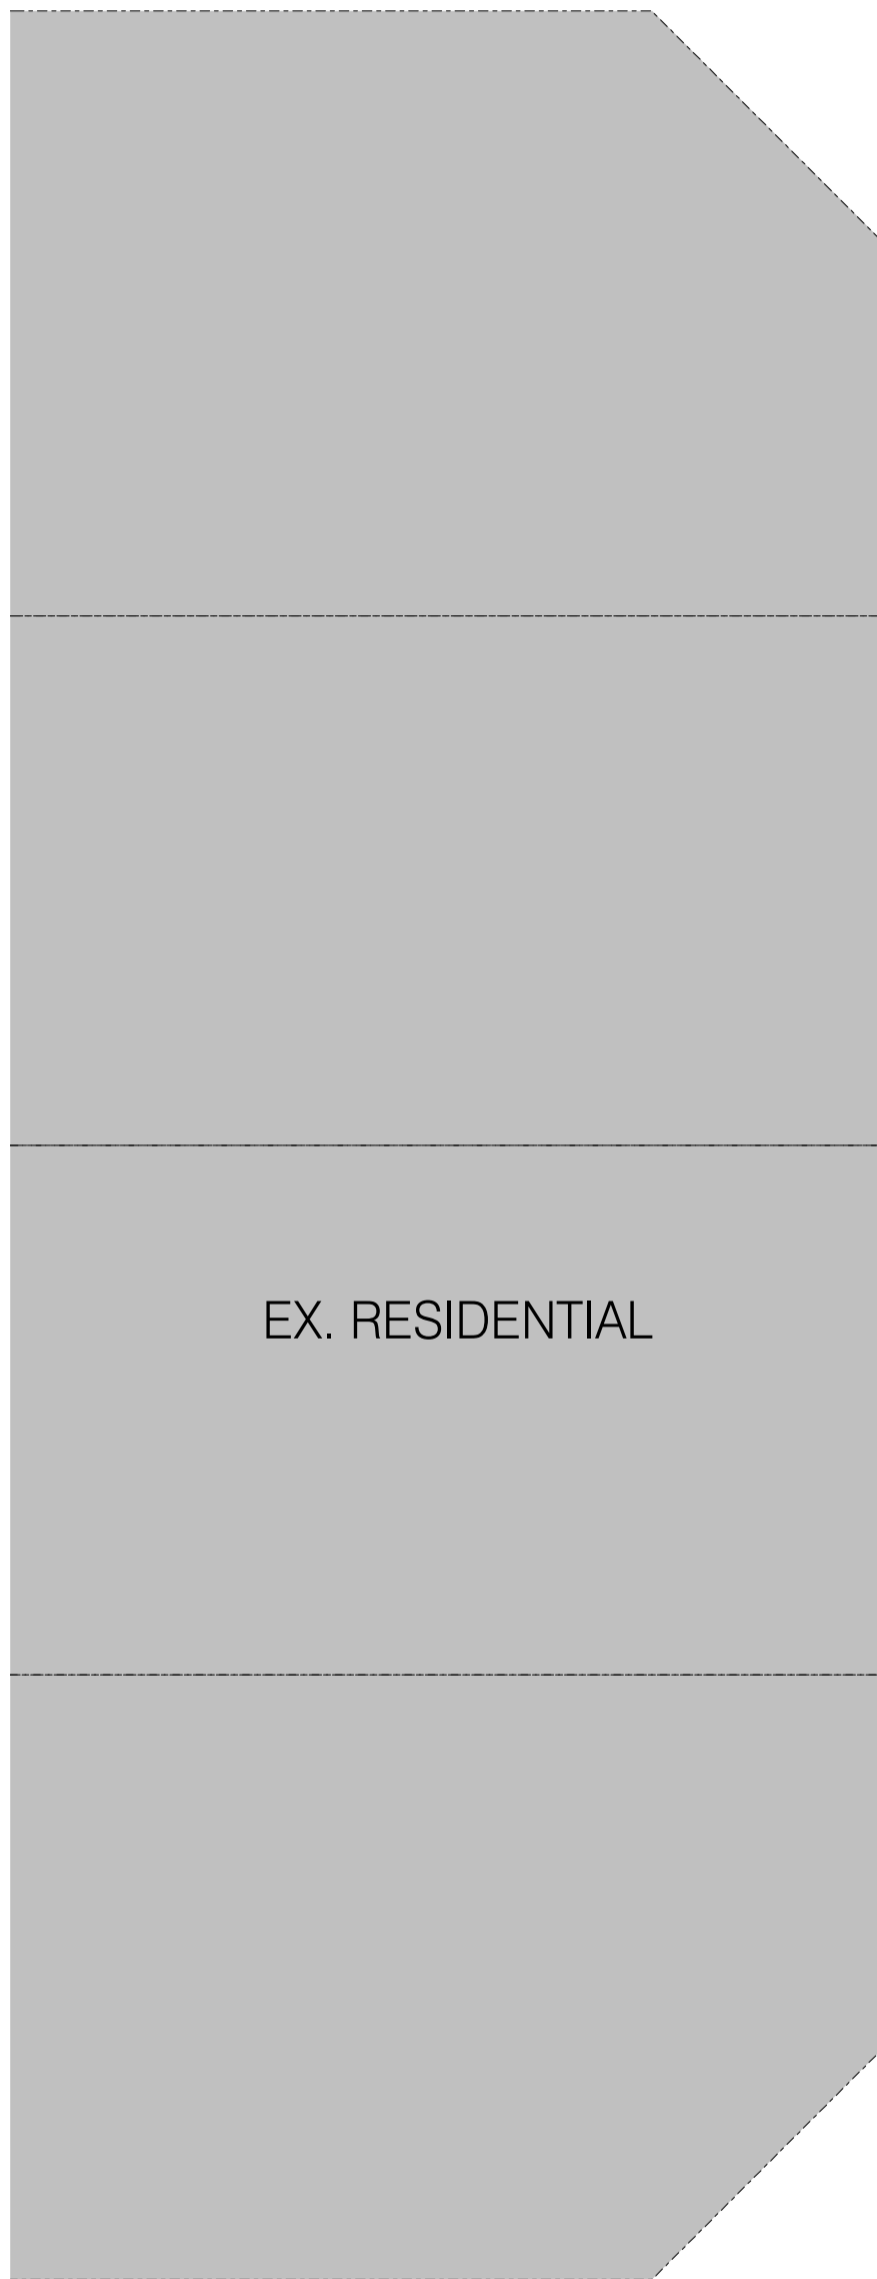

NICHOLSON RD

EX. 7 - ELEVEN

EXISTING HYDRAULIC PIT

272° 20' 15" 41.74 m

PAD SITE
1127 m²

182° 19' 28" 3.98 m

SERVICE RD

EX. VACANT LAND

2° 19' 37" 27.03 m

EXISTING ELECTRICITY PIT

92° 26' 02" 36.58 m

EXISTING HYDRAULIC PIT

EXISTING ELECTRICAL EQUIPMENT

EXISTING HYDRAULIC PIT

EXISTING HYDRAULIC PIT

EX. HUNGRY JACKS


1	17/12/2020	TOWN PLANNING ISSUE	YHU
no.	date	ISSUE / revision	by



HARRISDALE - MY CAR
HARRISDALE SHOPPING CENTRE

i2c inspiring ideas to enhance human experience

SYDNEY MELBOURNE BRISBANE PERTH
1800 422 533 i2c.COM.AU

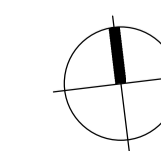


EXISTING CONDITIONS PLAN

PRELIMINARY ISSUE

All dimensions in millimetres U.N.O. Figured dimensions take precedence, do not scale. Drawings and contents are subject to copyright laws and protection. Do not reproduce in full, or part without approval. ©Copyright ISO 9001-2015

project	2019-701	drawing no.	DA02	issue	1
scale @ A1	1 : 200	designed	YHU	checked	Checker

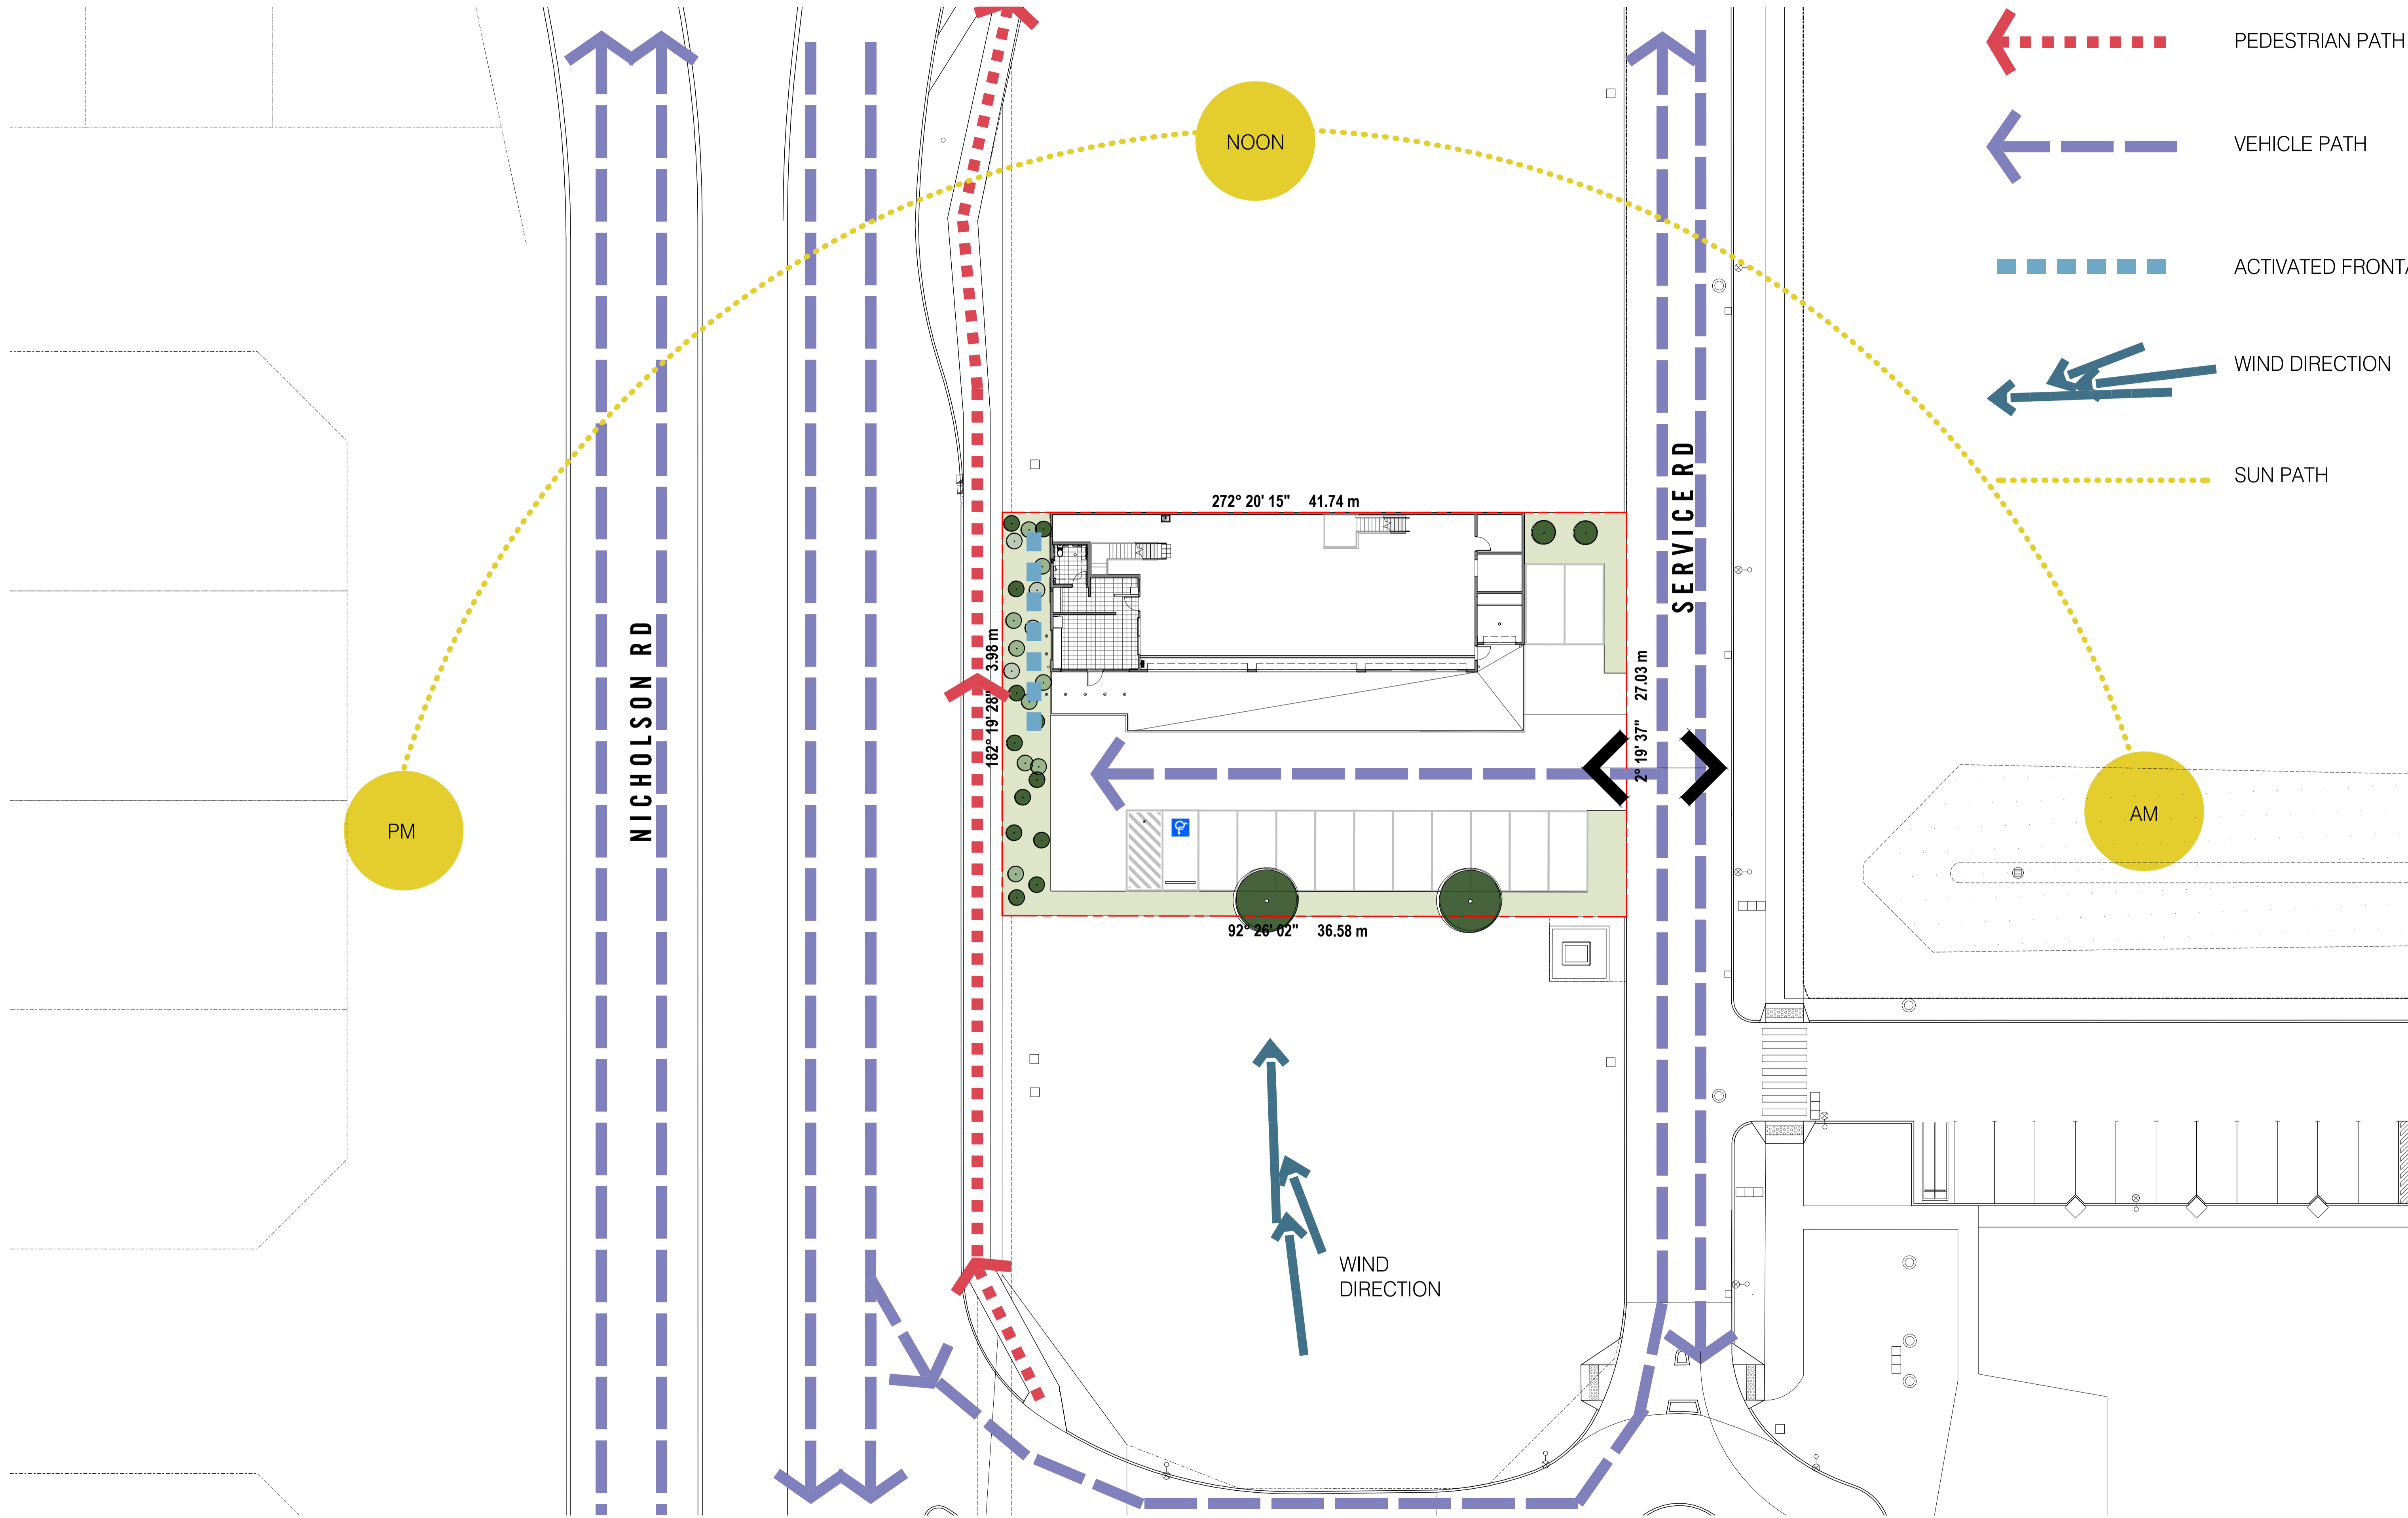


no.	date	ISSUE / revision	YHU
1	17/12/2020	TOWN PLANNING ISSUE	YHU



HARRISDALE - MY CAR
HARRISDALE SHOPPING CENTRE

i2c inspiring ideas to enhance human experience

SYDNEY MELBOURNE BRISBANE PERTH
1800 422 533 i2c.COM.AU

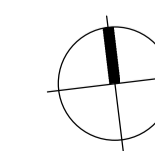

SITE ANALYSIS / DESIGN RESPONSE

DEVELOPMENT APPLICATION

All dimensions in millimetres U.N.O. Figured dimensions take precedence. Do not scale. Drawings and contents are subject to copyright laws and protection. Do not reproduce in full, or part without approval. ©Copyright ISO 9001-2015


project	drawing no.	issue
2019-701	DA03	1
scale @ A1	designed	checked
1 : 200	YHU	Checker

NICHOLSON RD

EX. 7 - ELEVEN

SERVICE RD

EX. VACANT LAND

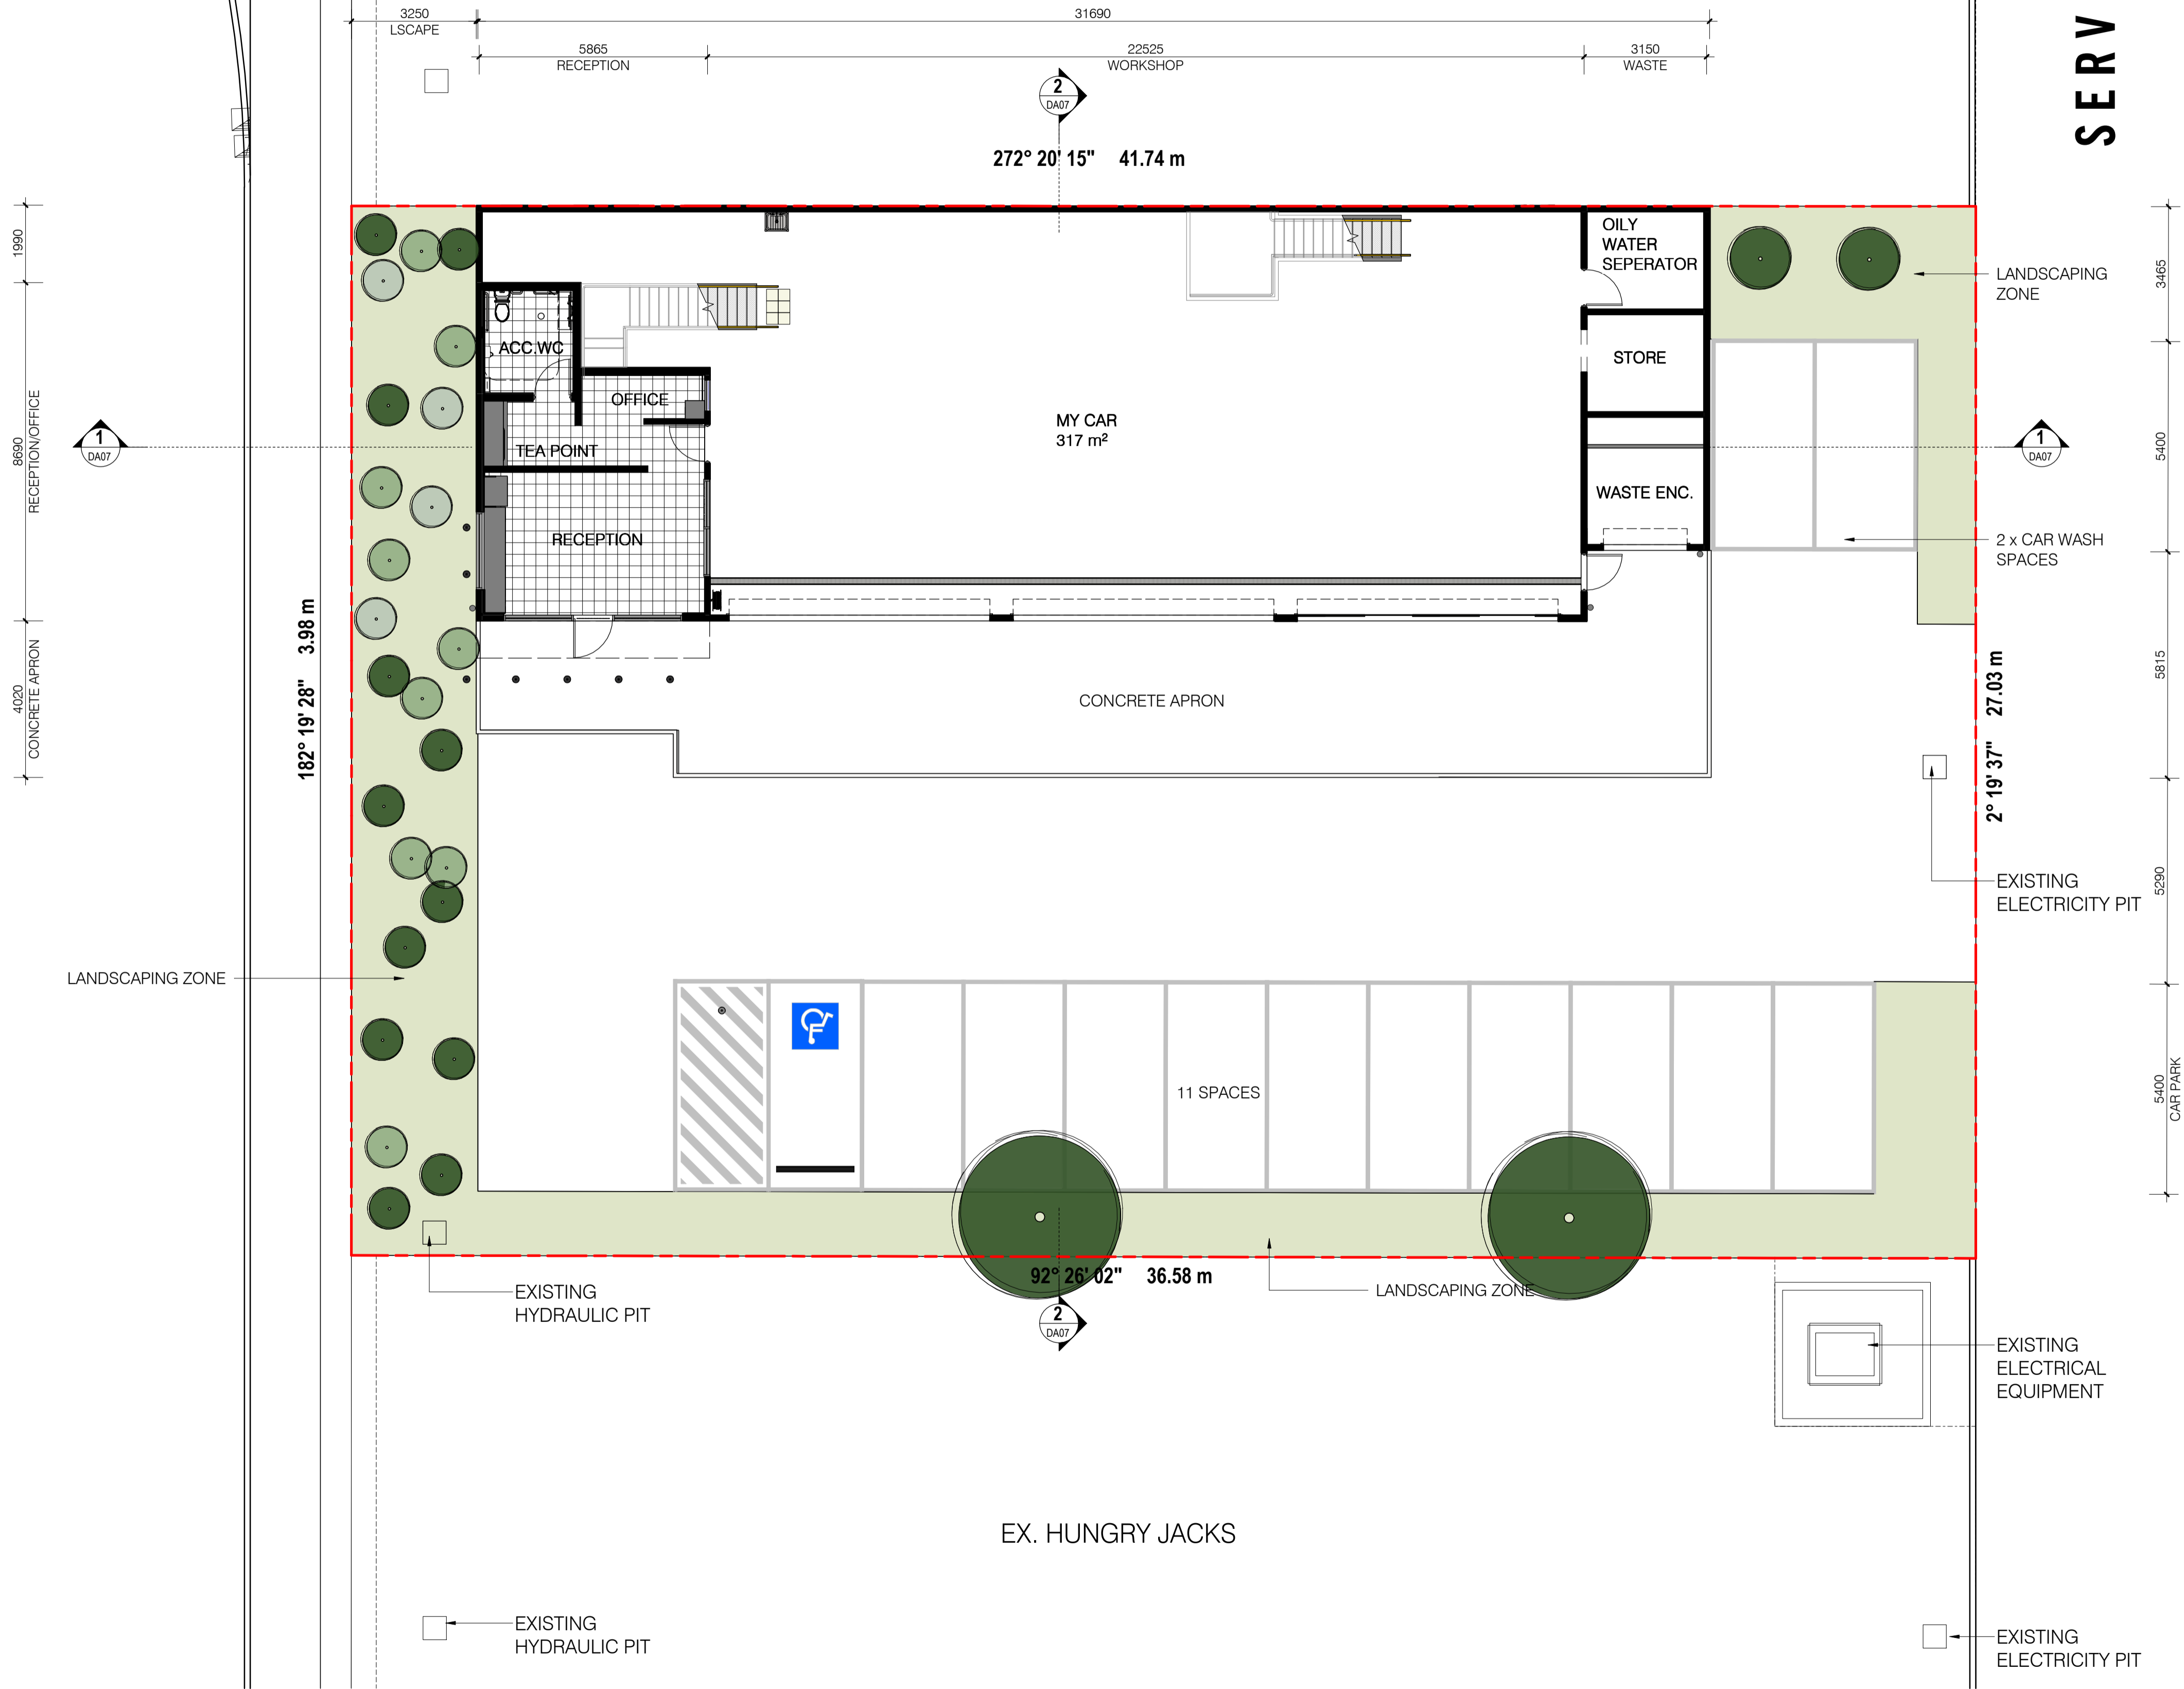


1	17/12/2020	TOWN PLANNING ISSUE	YHU
no.	date	ISSUE / revision	by



HARRISDALE - MY CAR
HARRISDALE SHOPPING CENTRE

i2c inspiring ideas to enhance human experience

SYDNEY MELBOURNE BRISBANE PERTH
1800 422 533 i2c.COM.AU


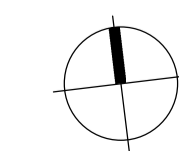


SITE PLAN

DEVELOPMENT APPLICATION

All dimensions in millimetres U.N.O. Figured dimensions take precedence, do not scale. Drawings and contents are subject to copyright laws and protection. Do not reproduce in full, or part without approval. ISO 9001-2015

project	2019-701	drawing no.	DA04	issue	1
scale @ A1	1 : 100	designed	YHU	checked	Checker

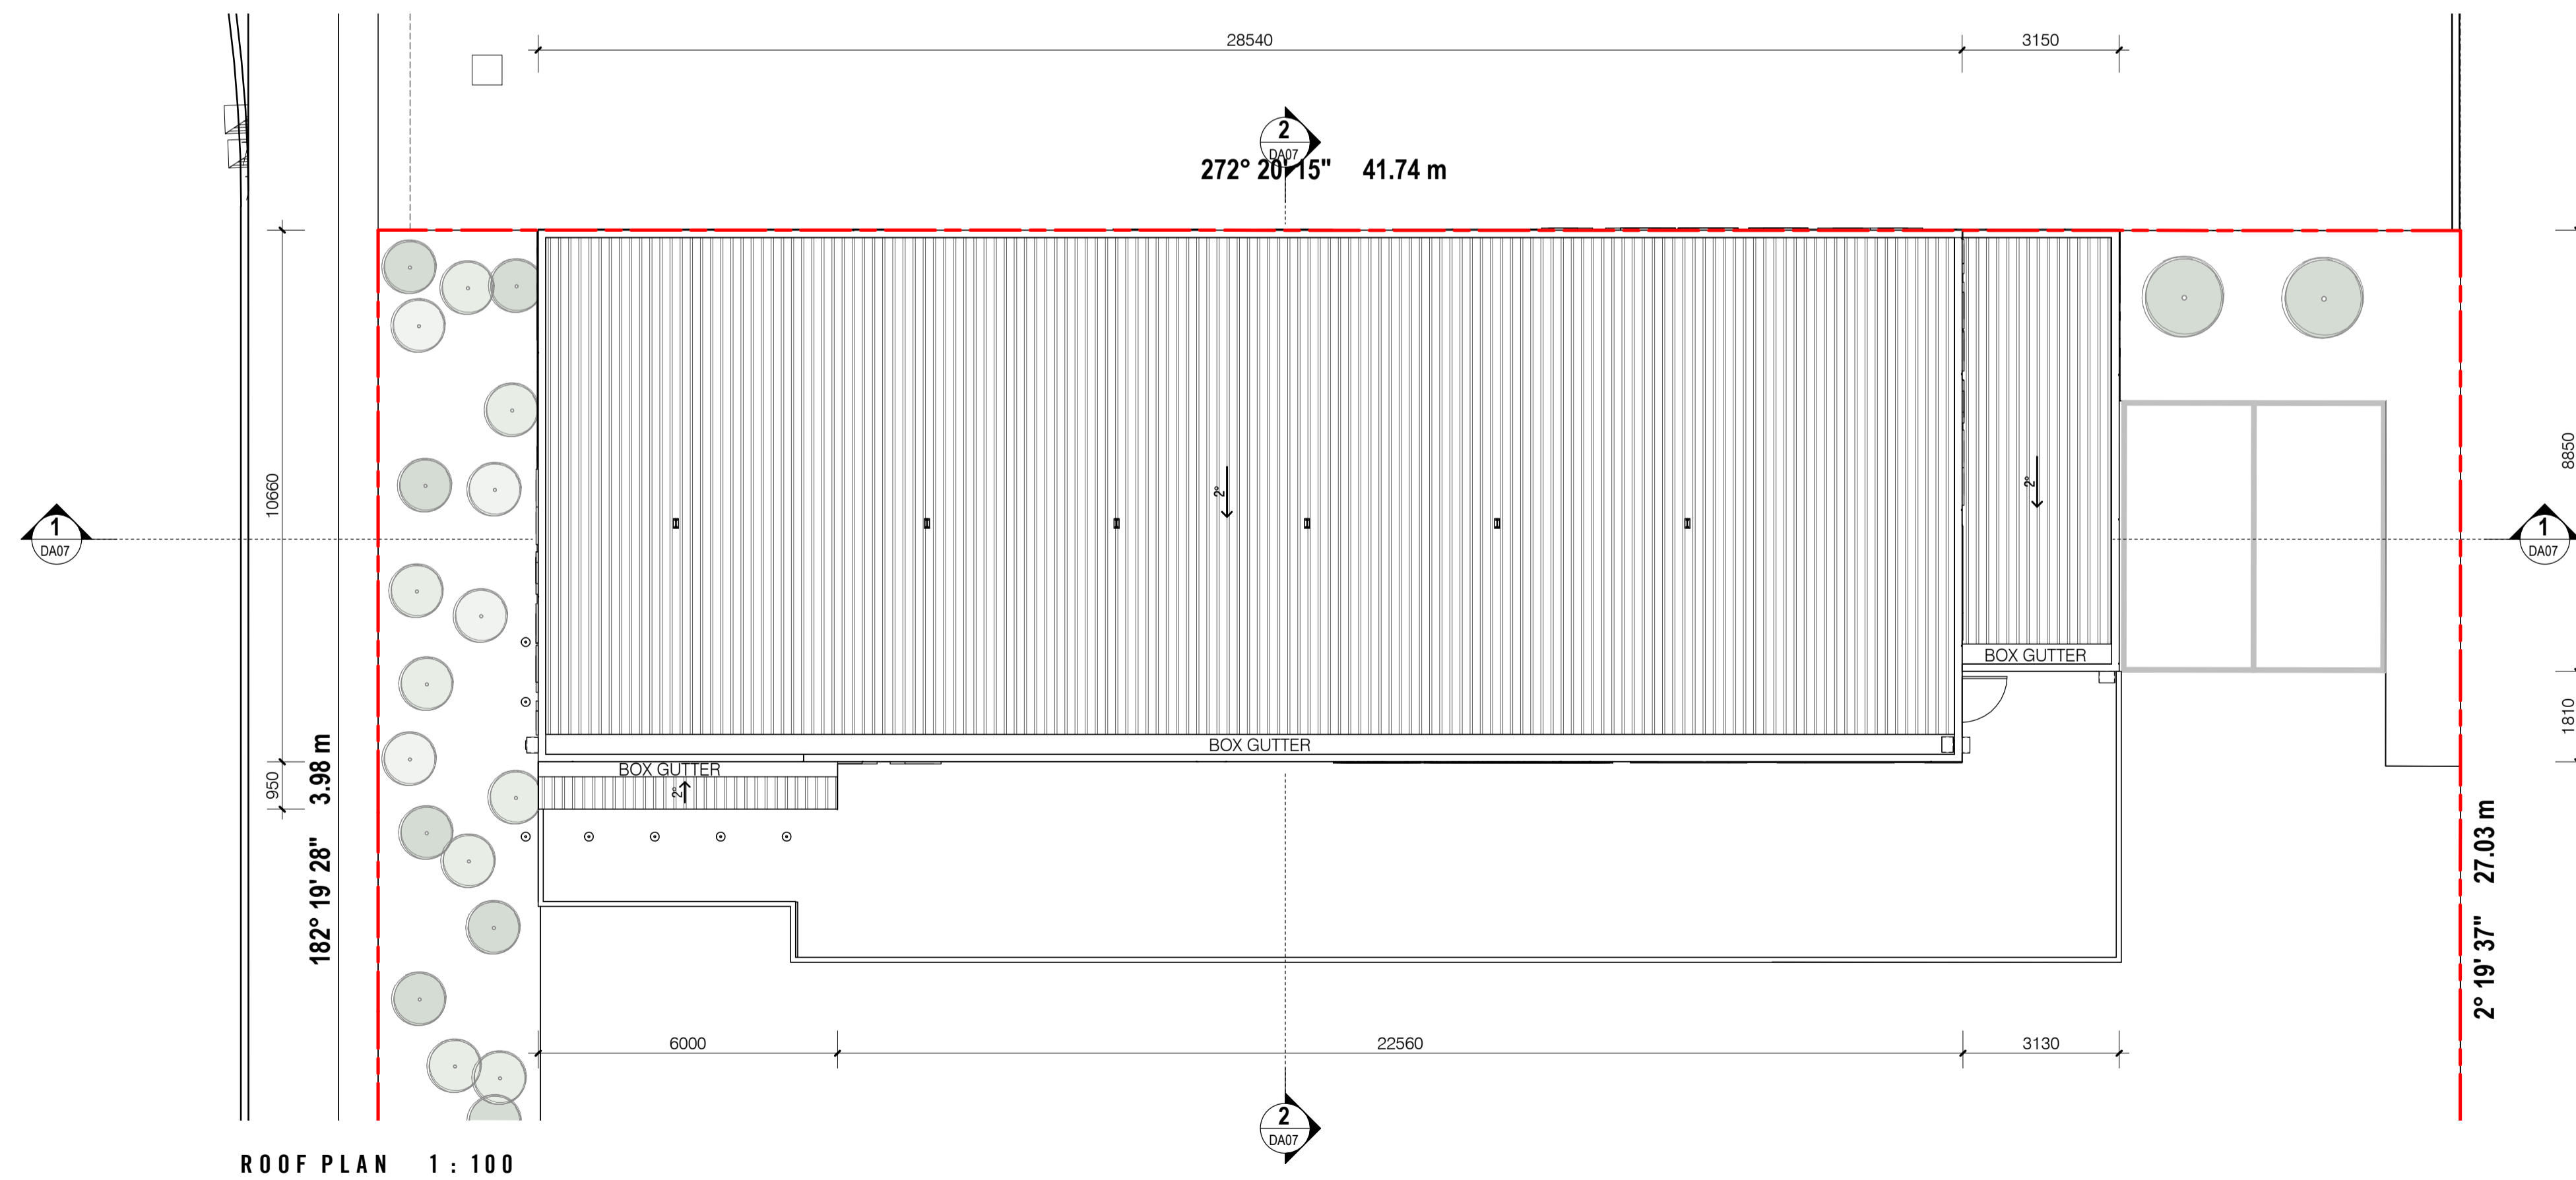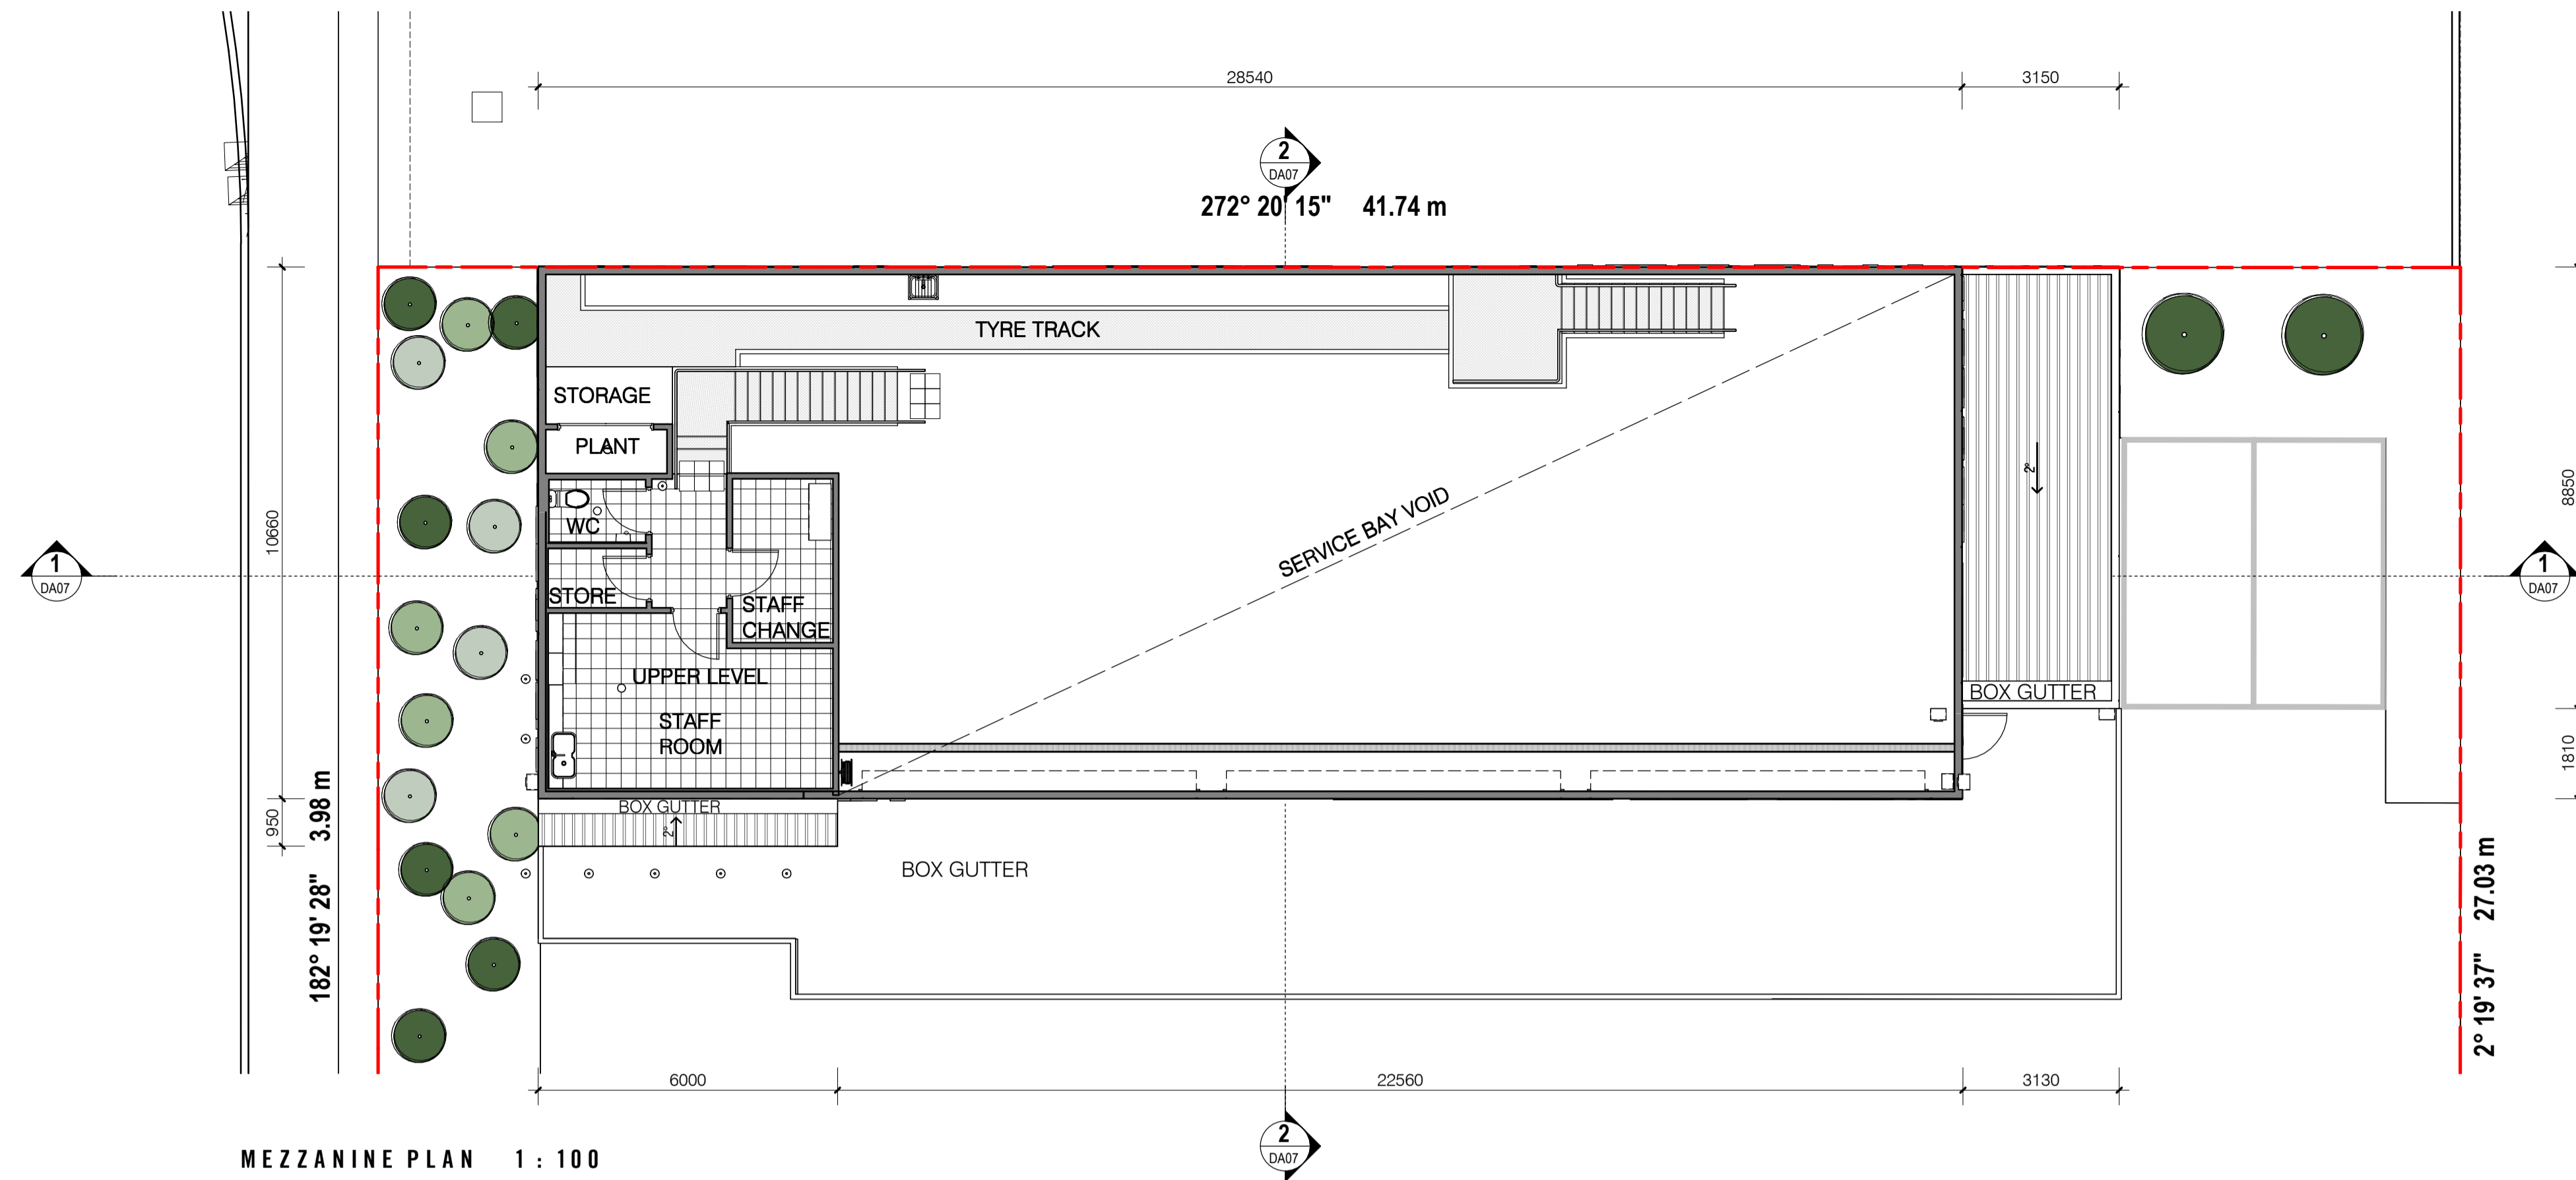


1	17/12/2020	TOWN PLANNING ISSUE	YHU
no.	date	ISSUE / revision	by



HARRISDALE - MY CAR
HARRISDALE SHOPPING CENTRE

i2c inspiring ideas to enhance human experience

SYDNEY MELBOURNE BRISBANE PERTH
1800 422 533 i2c.COM.AU


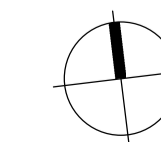


MEZZANINE / ROOF PLAN


DEVELOPMENT APPLICATION

All dimensions in millimetres U.N.O. Figured dimensions take precedence, do not scale. Drawings and contents are subject to copyright laws and protection. Do not reproduce in full, or part without approval. ©Copyright ISO 9001-2015


project	2019-701	drawing no.	DA05	issue	1
scale @ A1	1 : 100	designed	YHU	checked	Checker

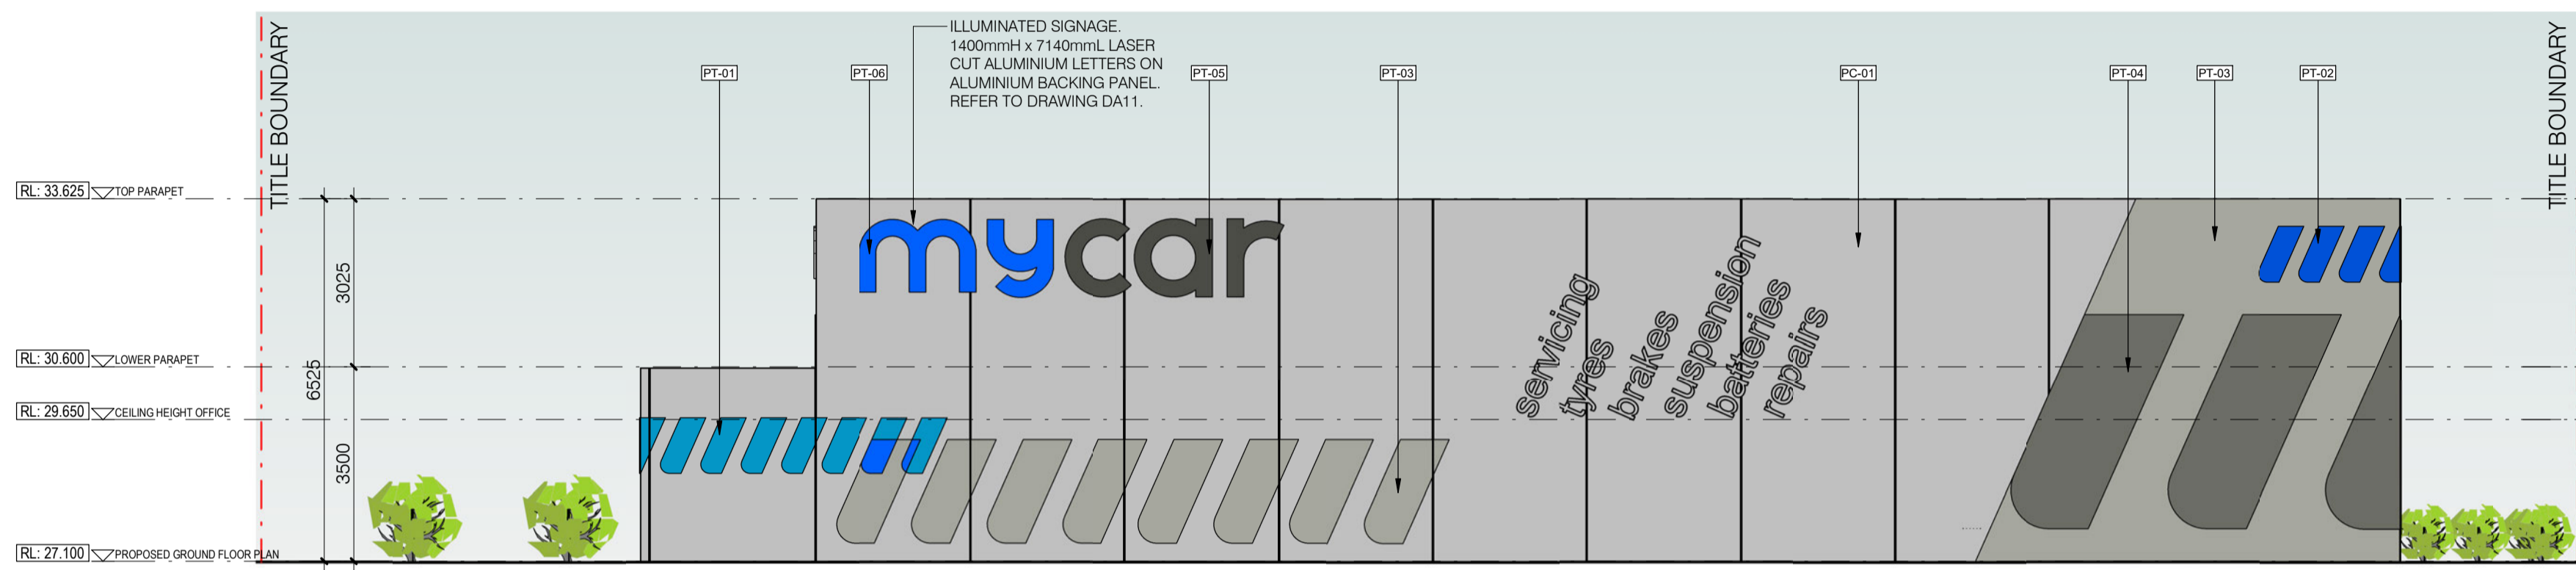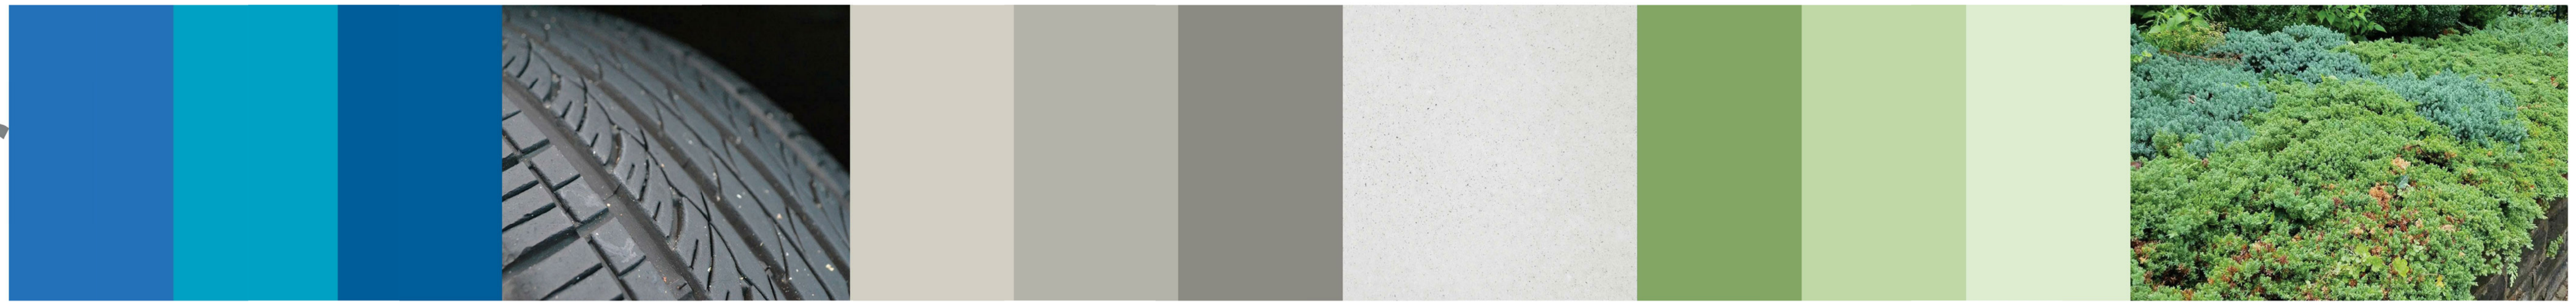


NORTH ELEVATION 1 : 100

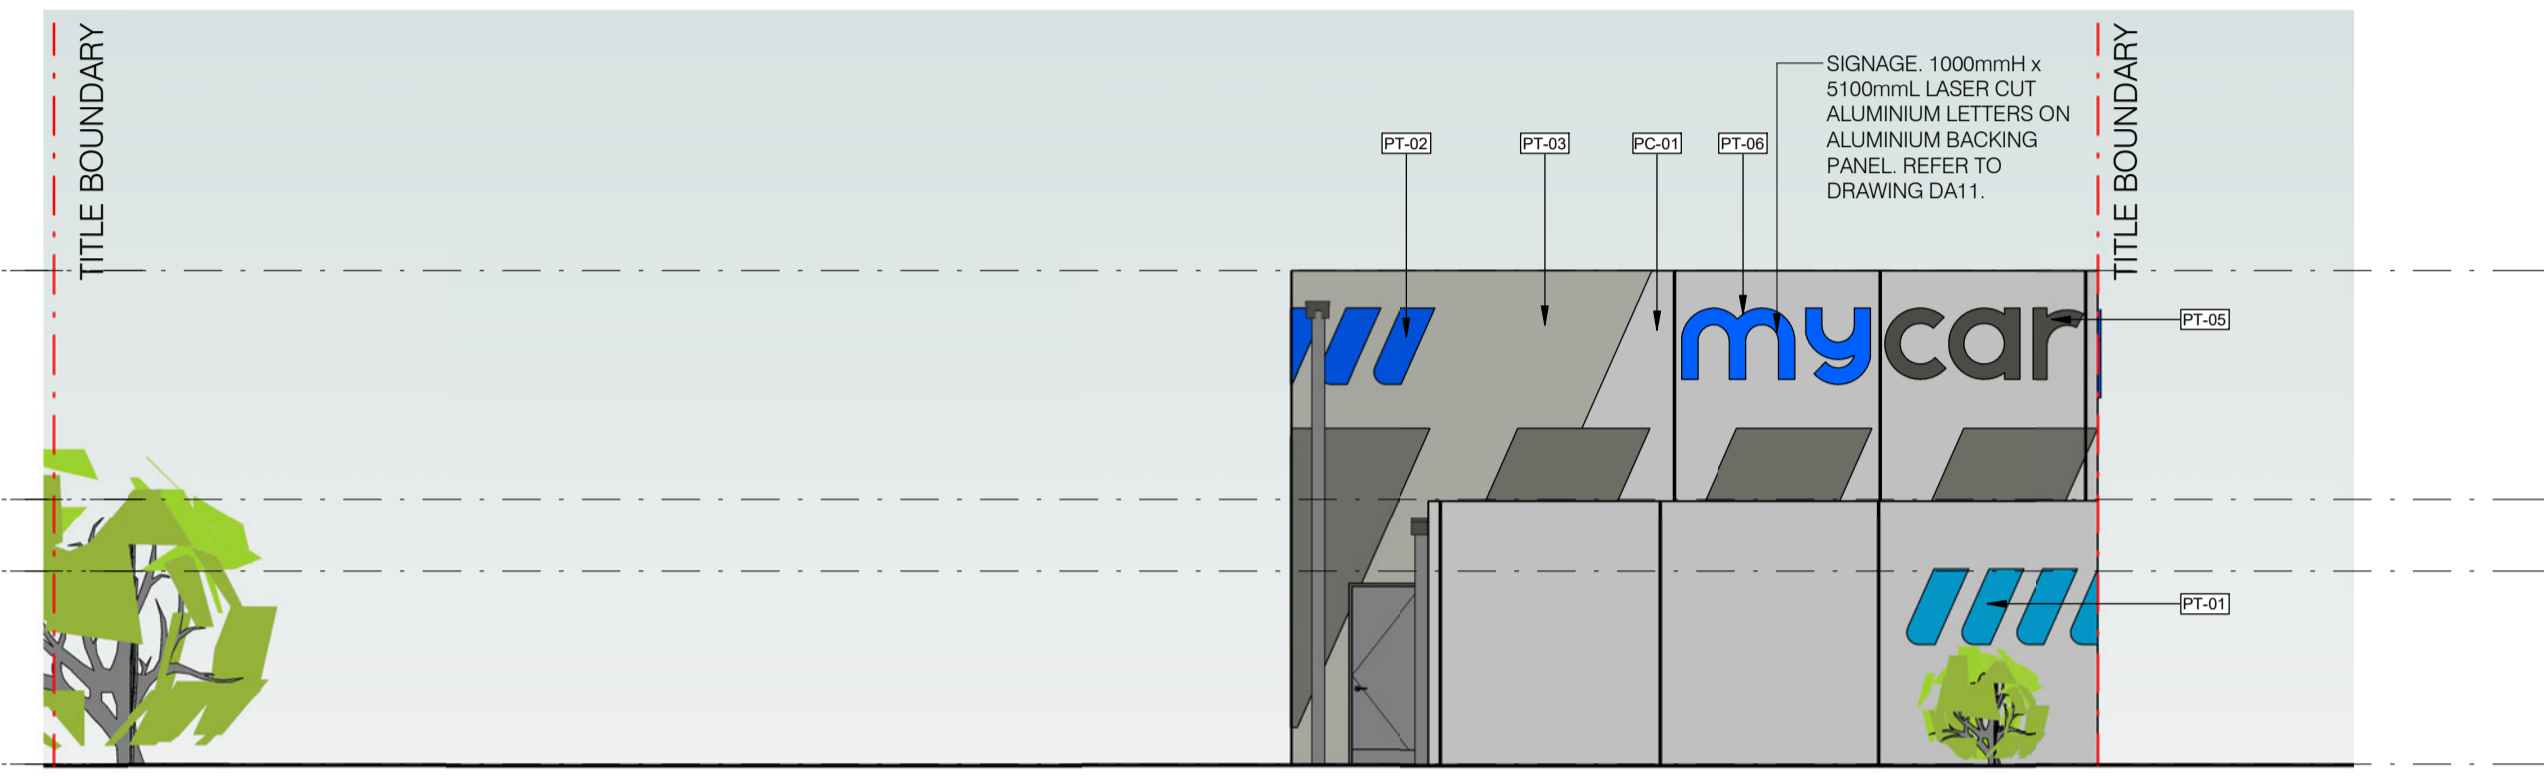

EAST ELEVATION 1 : 100

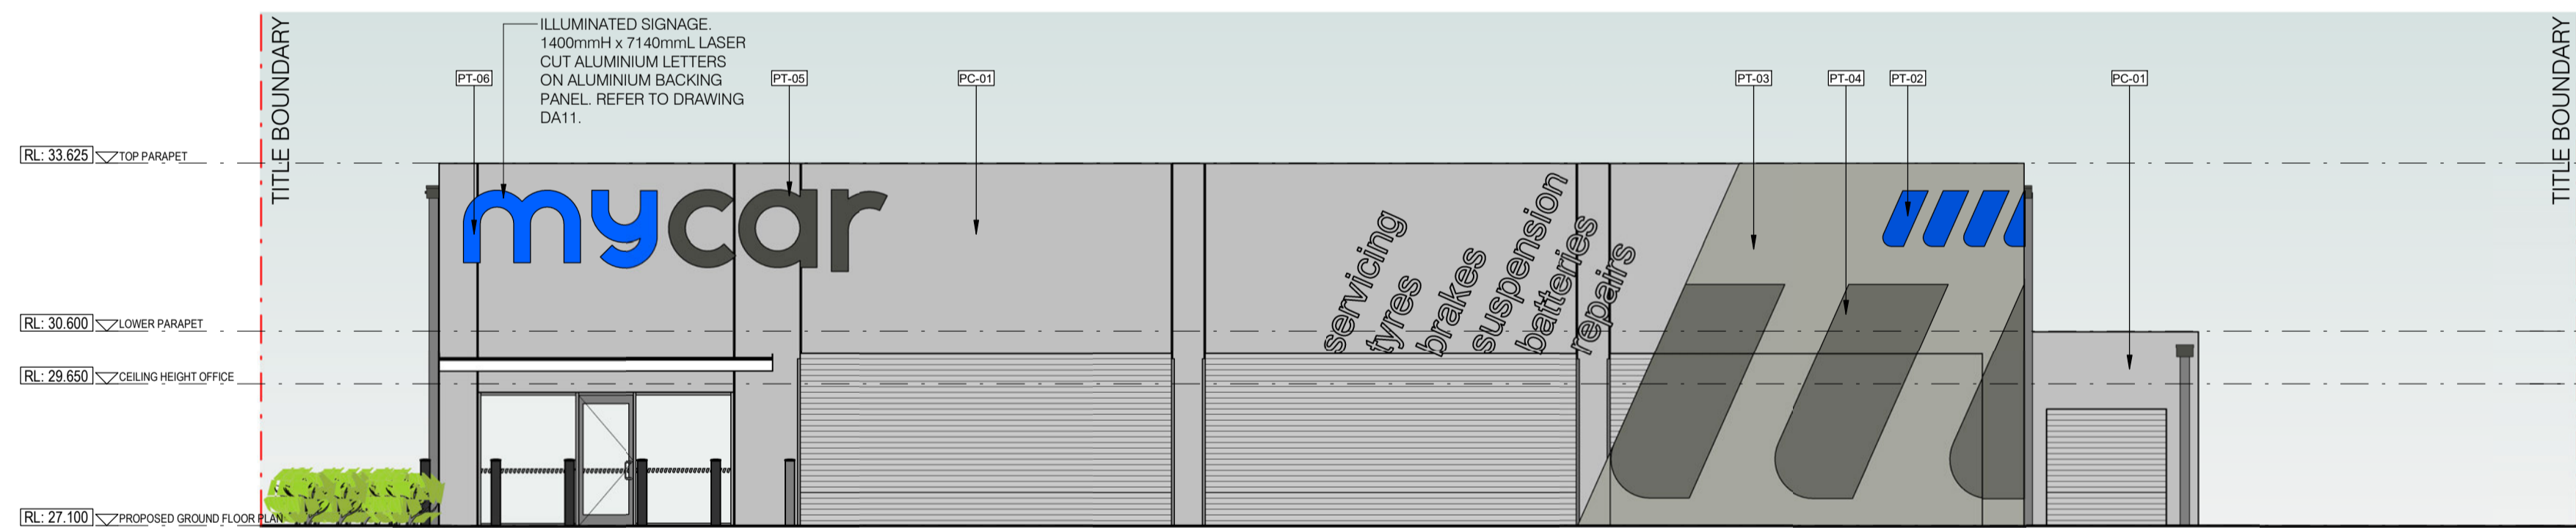

SOUTH ELEVATION 1 : 100

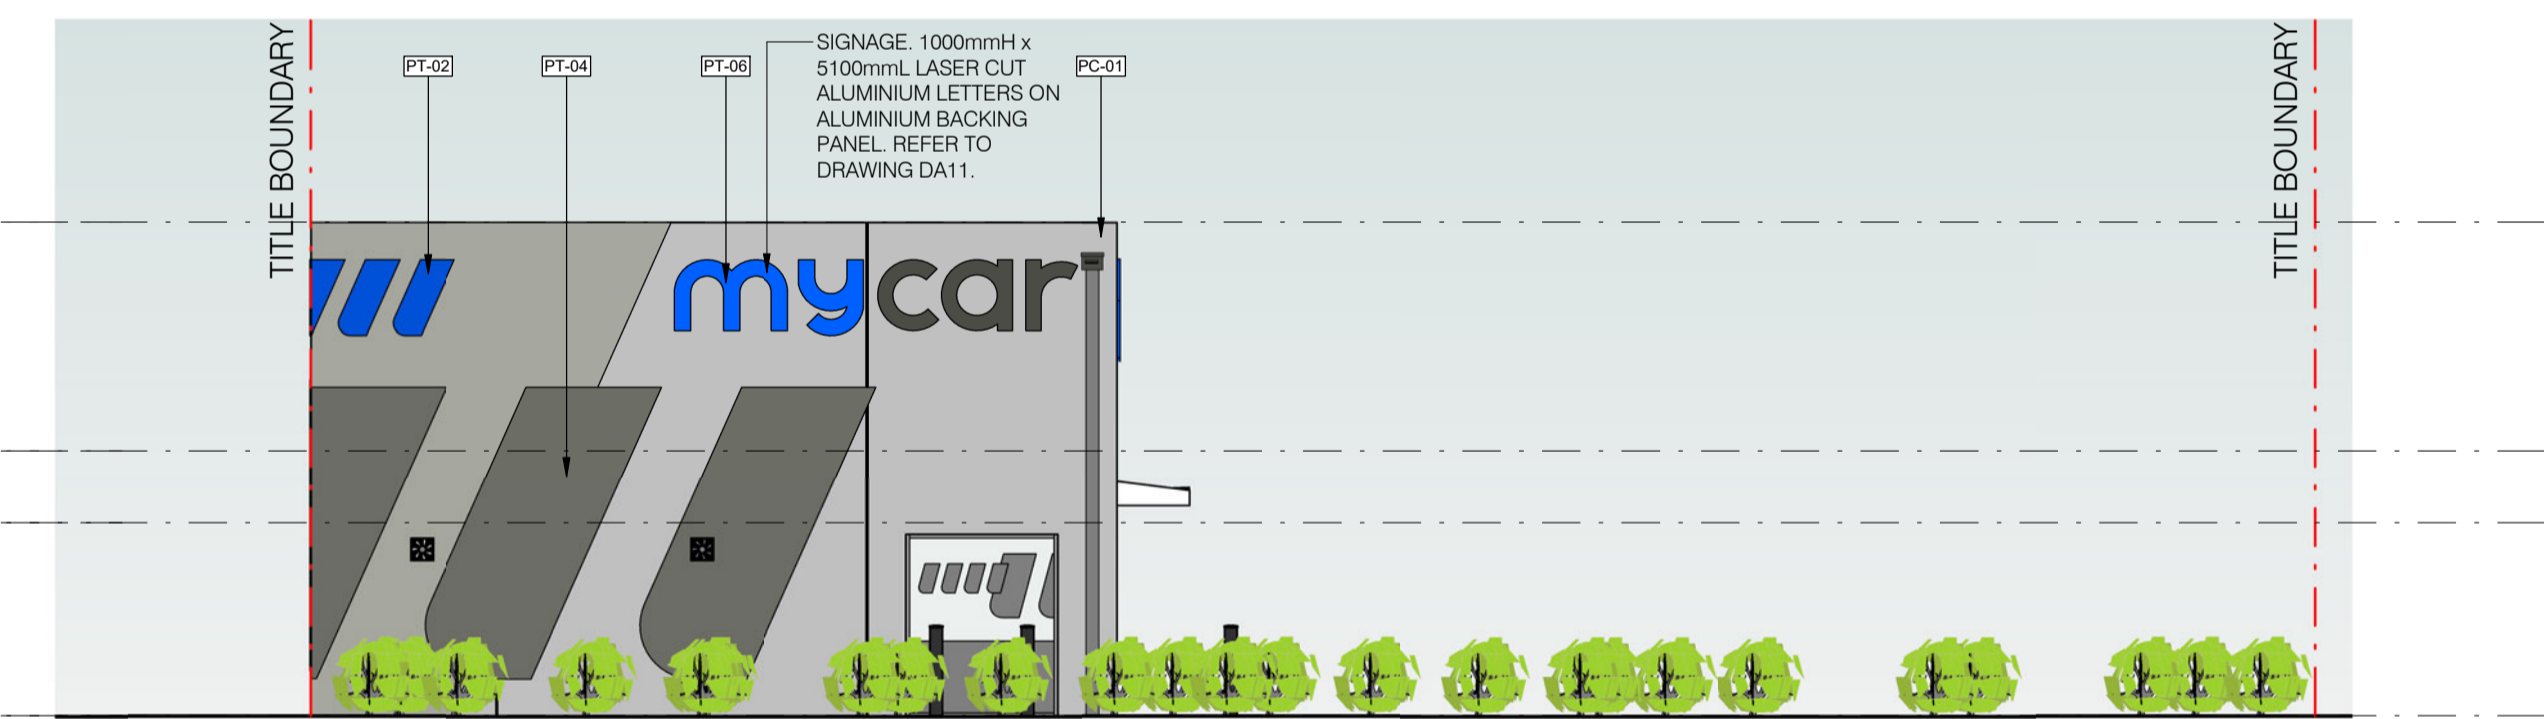

WEST ELEVATION 1 : 100

FINISHES SCHEDULE

IMAGE	TAG	DESCRIPTION
	PC-01	PRECAST CONCRETE FINISH
	PT-01	"MYCAR" LIGHT BLUE
	PT-02	"MYCAR" BLUE
	PT-03	"MYCAR" LIGHT GREY

FINISHES SCHEDULE

IMAGE	TAG	DESCRIPTION
	PT-04	"MYCAR" MID GREY
	PT-05	"MYCAR" DARKEST GREY
	PT-06	"MYCAR" DARK BLUE

no.	date	ISSUE / revision	by
1	17/12/2020	TOWN PLANNING ISSUE	YHU



HARRISDALE - MY CAR
HARRISDALE SHOPPING CENTRE

i2c inspiring ideas to enhance human experience


SYDNEY MELBOURNE BRISBANE PERTH
1800 422 533 i2c.COM.AU

ELEVATIONS


DEVELOPMENT APPLICATION

All dimensions in millimetres U.N.O. Figures dimensions take precedence, do not scale. Drawings and contents are subject to copyright laws and protection. Do not reproduce in full, or part without approval. ©Copyright ISO 9001-2015

project	drawing no.	issue
2019-701	DA06	1
scale @ A1	designed	checked
1 : 100	YHU	Checker

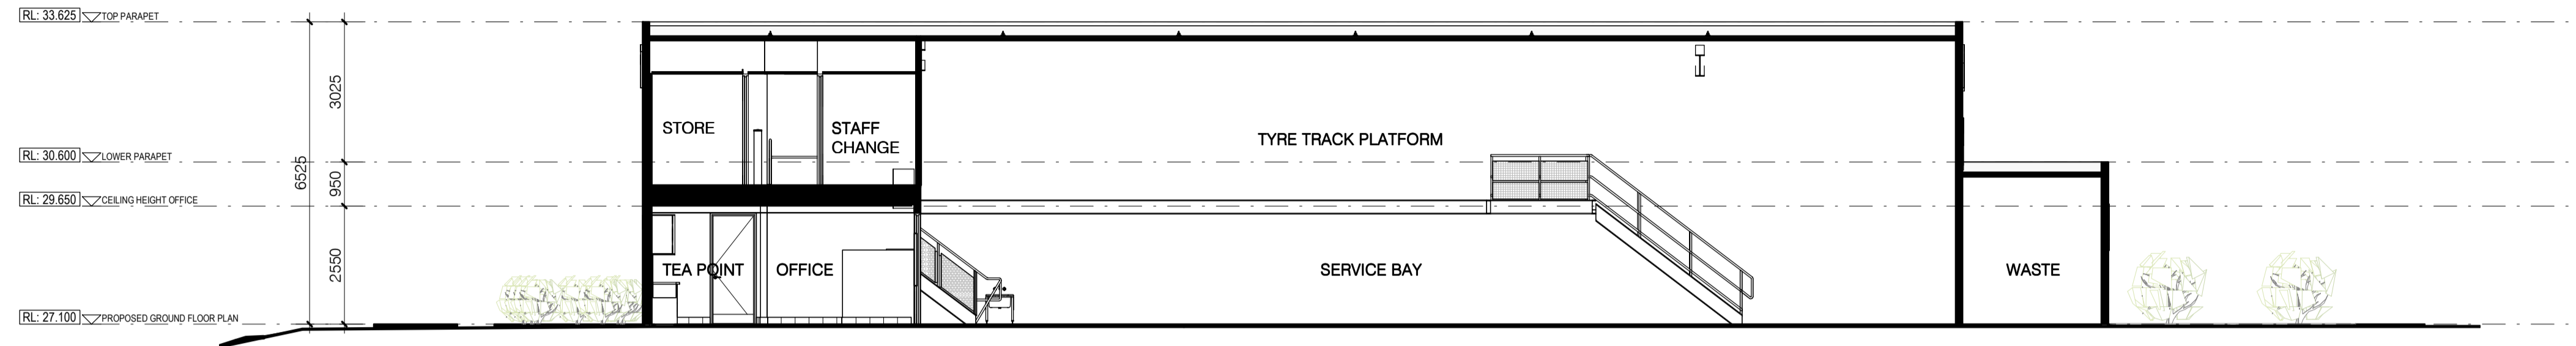

SECTION A-A 1 : 100

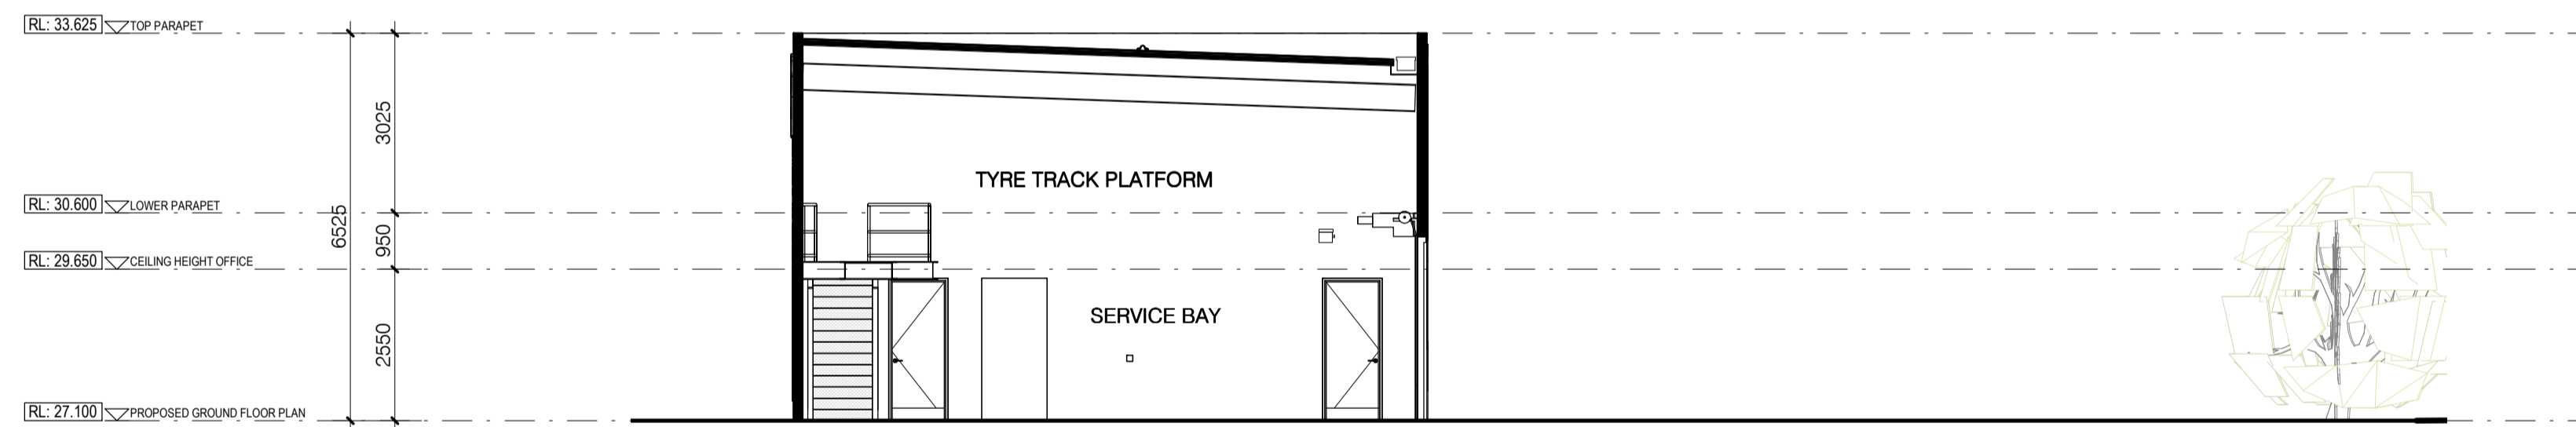

SECTION B-B 1 : 100

no.	date	ISSUE / revision	YHU	by
1	17/12/2020	TOWN PLANNING ISSUE	YHU	



HARRISDALE - MY CAR
HARRISDALE SHOPPING CENTRE

i2c inspiring ideas to enhance human experience

SYDNEY MELBOURNE BRISBANE PERTH
1800 422 533 i2c.COM.AU

SECTIONS

DEVELOPMENT APPLICATION

All dimensions in millimetres U.N.O. Figured dimensions take precedence, do not scale. Drawings and contents are subject to copyright laws and protection. Do not reproduce in full, or part without approval. ©Copyright ISO 9001-2015

project	drawing no.	issue
2019-701	DA07	1
scale @ A1	designed	checked
1 : 100	YHU	Checker



PERSPECTIVE - ENTRY



PERSPECTIVE - SERVICE BAY

no.	date	ISSUE / revision	by
1	17/12/2020	TOWN PLANNING ISSUE	YHU



HARRISDALE - MY CAR
HARRISDALE SHOPPING CENTRE

i2c inspiring ideas to enhance human experience

SYDNEY MELBOURNE BRISBANE PERTH
1800 422 533 i2c.COM.AU

PERSPECTIVES

DEVELOPMENT APPLICATION

All dimensions in millimetres U.N.O. Figures dimensions take precedence, do not scale. Drawings and contents are subject to copyright laws and protection. Do not reproduce in full, or part without approval. ©Copyright ISO 9001-2015

project	drawing no.	issue
2019-701	DA08	1
scale @ A1	designed YHU	checked Checker

NICHOLSON RD

SERVICE RD

EX. 7 - ELEVEN

272° 20' 15" 41.74 m

INDICATIVE PROPOSED LANDSCAPE ZONE WITH A MULCH GARDEN BED

INDICATIVE PROPOSED LANDSCAPE ZONE WITH A MULCH GARDEN BED

182° 19' 28" 3.98 m

2° 19' 37" 27.03 m

EX. VACANT LAND

INDICATIVE PROPOSED LANDSCAPE ZONE WITH A MULCH GARDEN BED

92° 26' 02" 36.58 m

EX. HUNGRY JACKS

EXISTING HYDRAULIC PIT


1	17/12/2020	TOWN PLANNING ISSUE	YHU
no.	date	ISSUE / revision	by



HARRISDALE - MY CAR
HARRISDALE SHOPPING CENTRE

i2c inspiring ideas to enhance human experience

SYDNEY MELBOURNE BRISBANE PERTH
1800 422 533 i2c.COM.AU

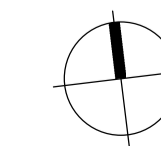

LANDSCAPING PLAN


DEVELOPMENT APPLICATION

All dimensions in millimetres U.N.O. Figured dimensions take precedence, do not scale. Drawings and contents are subject to copyright laws and protection. Do not reproduce in full, or part without approval. ©Copyright ISO 9001-2015

project	2019-701	drawing no.	DA09	issue	1
scale @ A1	1 : 100	designed	YHU	checked	Checker



ILLUMINATED SIGNAGE - PLAN

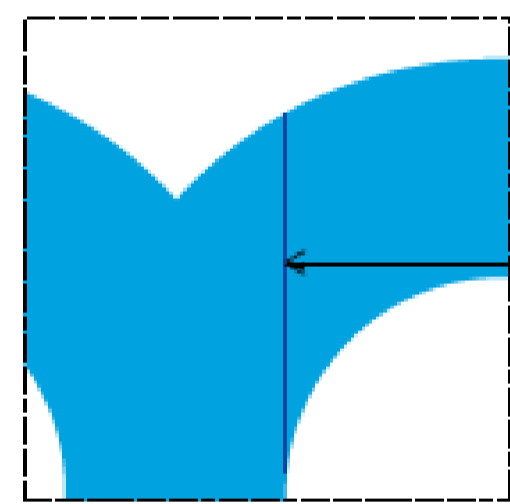

LOCATION FOR VINYL JOIN LINE TO LARGE SCALE 'm'. ENSURE JOIN LINE CLEAN AND NOT TOO EVIDENT

BLUE LETTER FACE
COMPUTER CUT VINYL APPLIED TO ACRYLIC FACE
FINISH: AVERY "MEDITERRANEAN BLUE" 5553QM

DARKEST GREY LETTER FACE
COMPUTER CUT DUAL COLOUR VINYL APPLIED TO ACRYLIC
FACE WITH OVERLAMINATED FILM.
VINYL SPEC: ARLON DUAL COLOUR FILM WHITE (120)
FINISH: PRINTED TO MATCH PANTONE COOL GRAY 9C
OVERLAMINATE SPEC: ARLON SERIES 3270 - SATIN FINISH



ILLUMINATED SIGNAGE - ELEVATION

LETTER BODY
2.0mm FABRICATED ALUMINIUM SIDES, WITH 3.0mm ALUMINIUM BACKING PANEL. LETTER BODY SIDES AND RETURNS 2 PAC PAINTED LIGHT BLUE COLOUR.
COLOUR "MY": TO MATCH PANTONE 2202 C

ACRYLIC FIXING TO FRAME
CSK SCREW FIXINGS THROUGH PRE-DRILLED HOLES. SUFFICIENT LENGTH TO BE DETERMINED BY MANUFACTURER. SCREW HEADS PAINTED TO MATCH FACE COLOUR.
COLOUR "MY": TO MATCH PANTONE 2202 C

ACRYLIC FIXING BLOCKS
ADHERED TO REAR SIDES OF LETTER FACE.


INTERNAL FACES WITHIN THE LETTERS
TO BE PAINTED 2 PAC WHITE TO ALL SIDES

BLUE LETTER FACE
COMPUTER CUT VINYL APPLIED TO ACRYLIC FACE FINISH: AVERY "MEDITERRANEAN BLUE" 5553QM

LETTER FACE PANEL
LASER CUT OPAL ACRYLIC, FIXED TO FABRICATED ALUMINIUM FRAME. EXPOSED EDGES FLAME POLISHED.

FIXING TO FACADE
LETTER BODIES MECHANICALLY FIXED TO FACADE. SIGN CONTRACTOR TO CONFIRM CORRECT FIXING BASED ON SITE CONDITIONS

LED MODULES
AGILIGHT SIGNRAYZ PRO 160 2B1
6500K COLOUR TEMP. SPACING AND LAYOUT AS PER MANUFACTURERS DETAILS.
EXISTING WALL SUBSTRATE

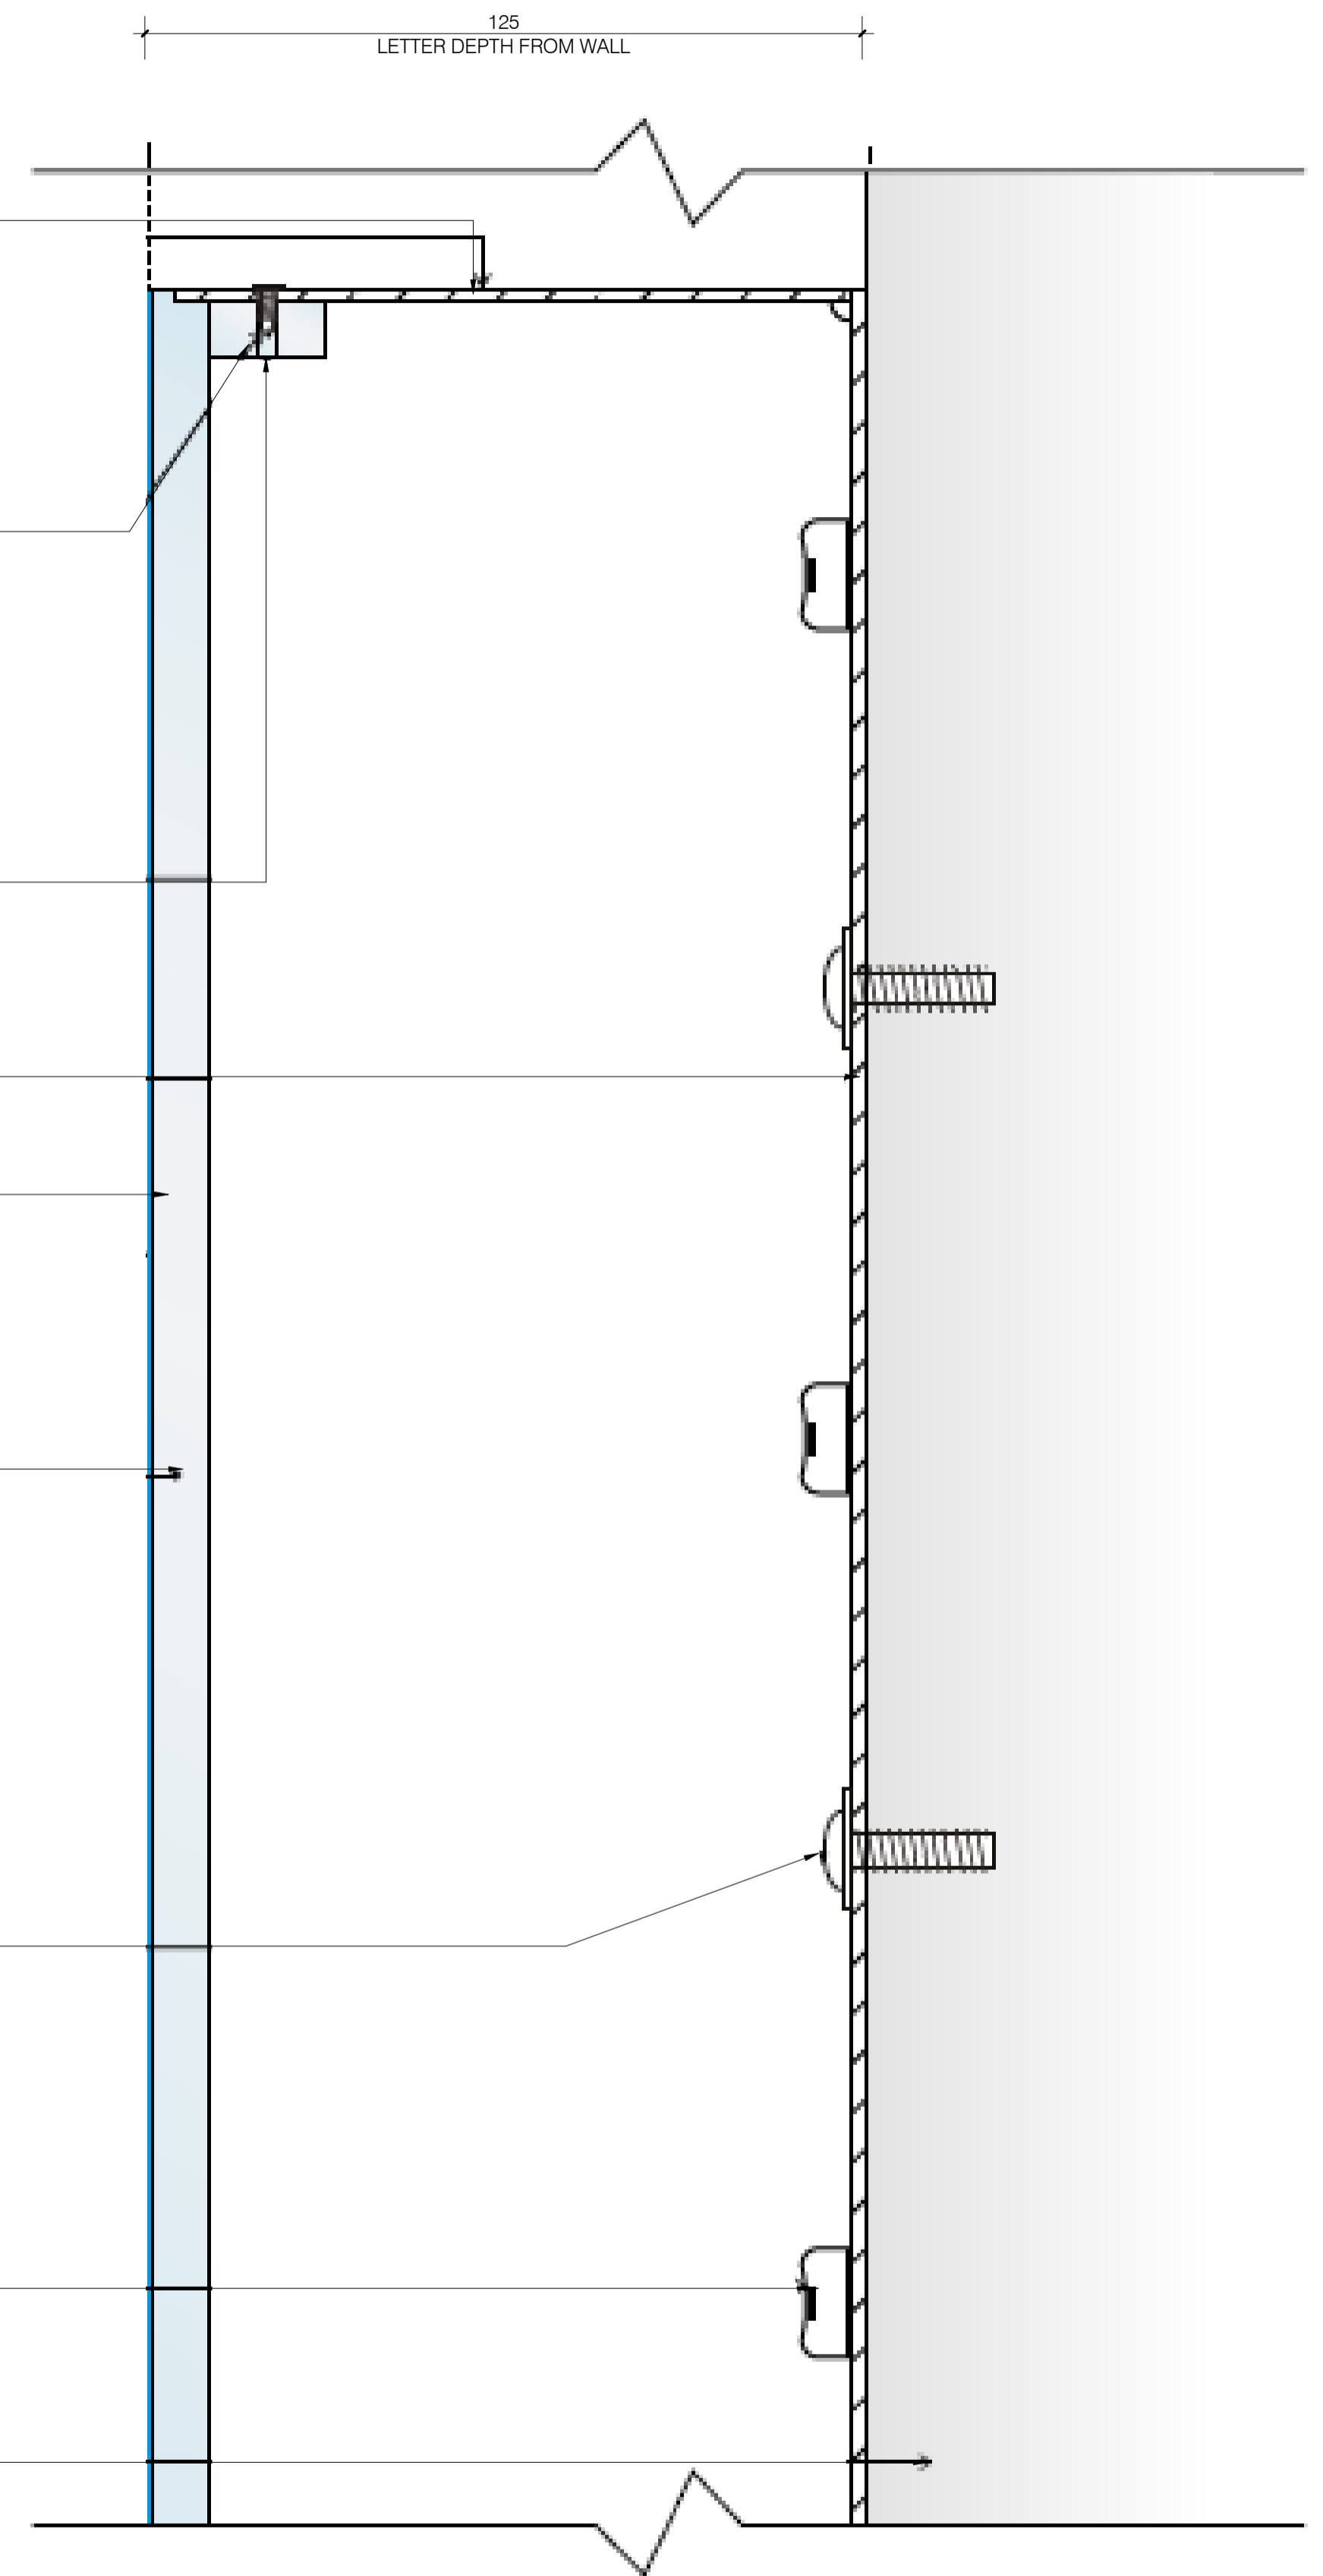

ILLUMINATED SIGNAGE - SECTION

NOTE:
INFORMATION ON THIS DRAWING HAS BEEN REFERENCED FROM DIADEM DOCUMENT: "MYCAR SIGNAGE KIT OF PARTS" CONSTRUCTION DOCUMENTATION ISSUE 1 16TH MARCH 2020

1	17/12/2020	TOWN PLANNING ISSUE	YHU
no.	date	ISSUE / revision	by



HARRISDALE - MY CAR
HARRISDALE SHOPPING CENTRE

i2c inspiring ideas to enhance human experience


SYDNEY MELBOURNE BRISBANE PERTH
1800 422 533 i2c.COM.AU

ILLUMINATED SIGNAGE DETAILS


DEVELOPMENT APPLICATION

All dimensions in millimetres U.N.O. Figured dimensions take precedence, do not scale. Drawings and contents are subject to copyright laws and protection. Do not reproduce in full, or part without approval. ©Copyright ISO 9001-2015

project	2019-701	drawing no.	DA10	issue	1
scale	@ A1	designed	YHU	checked	Checker
AS	indicated				

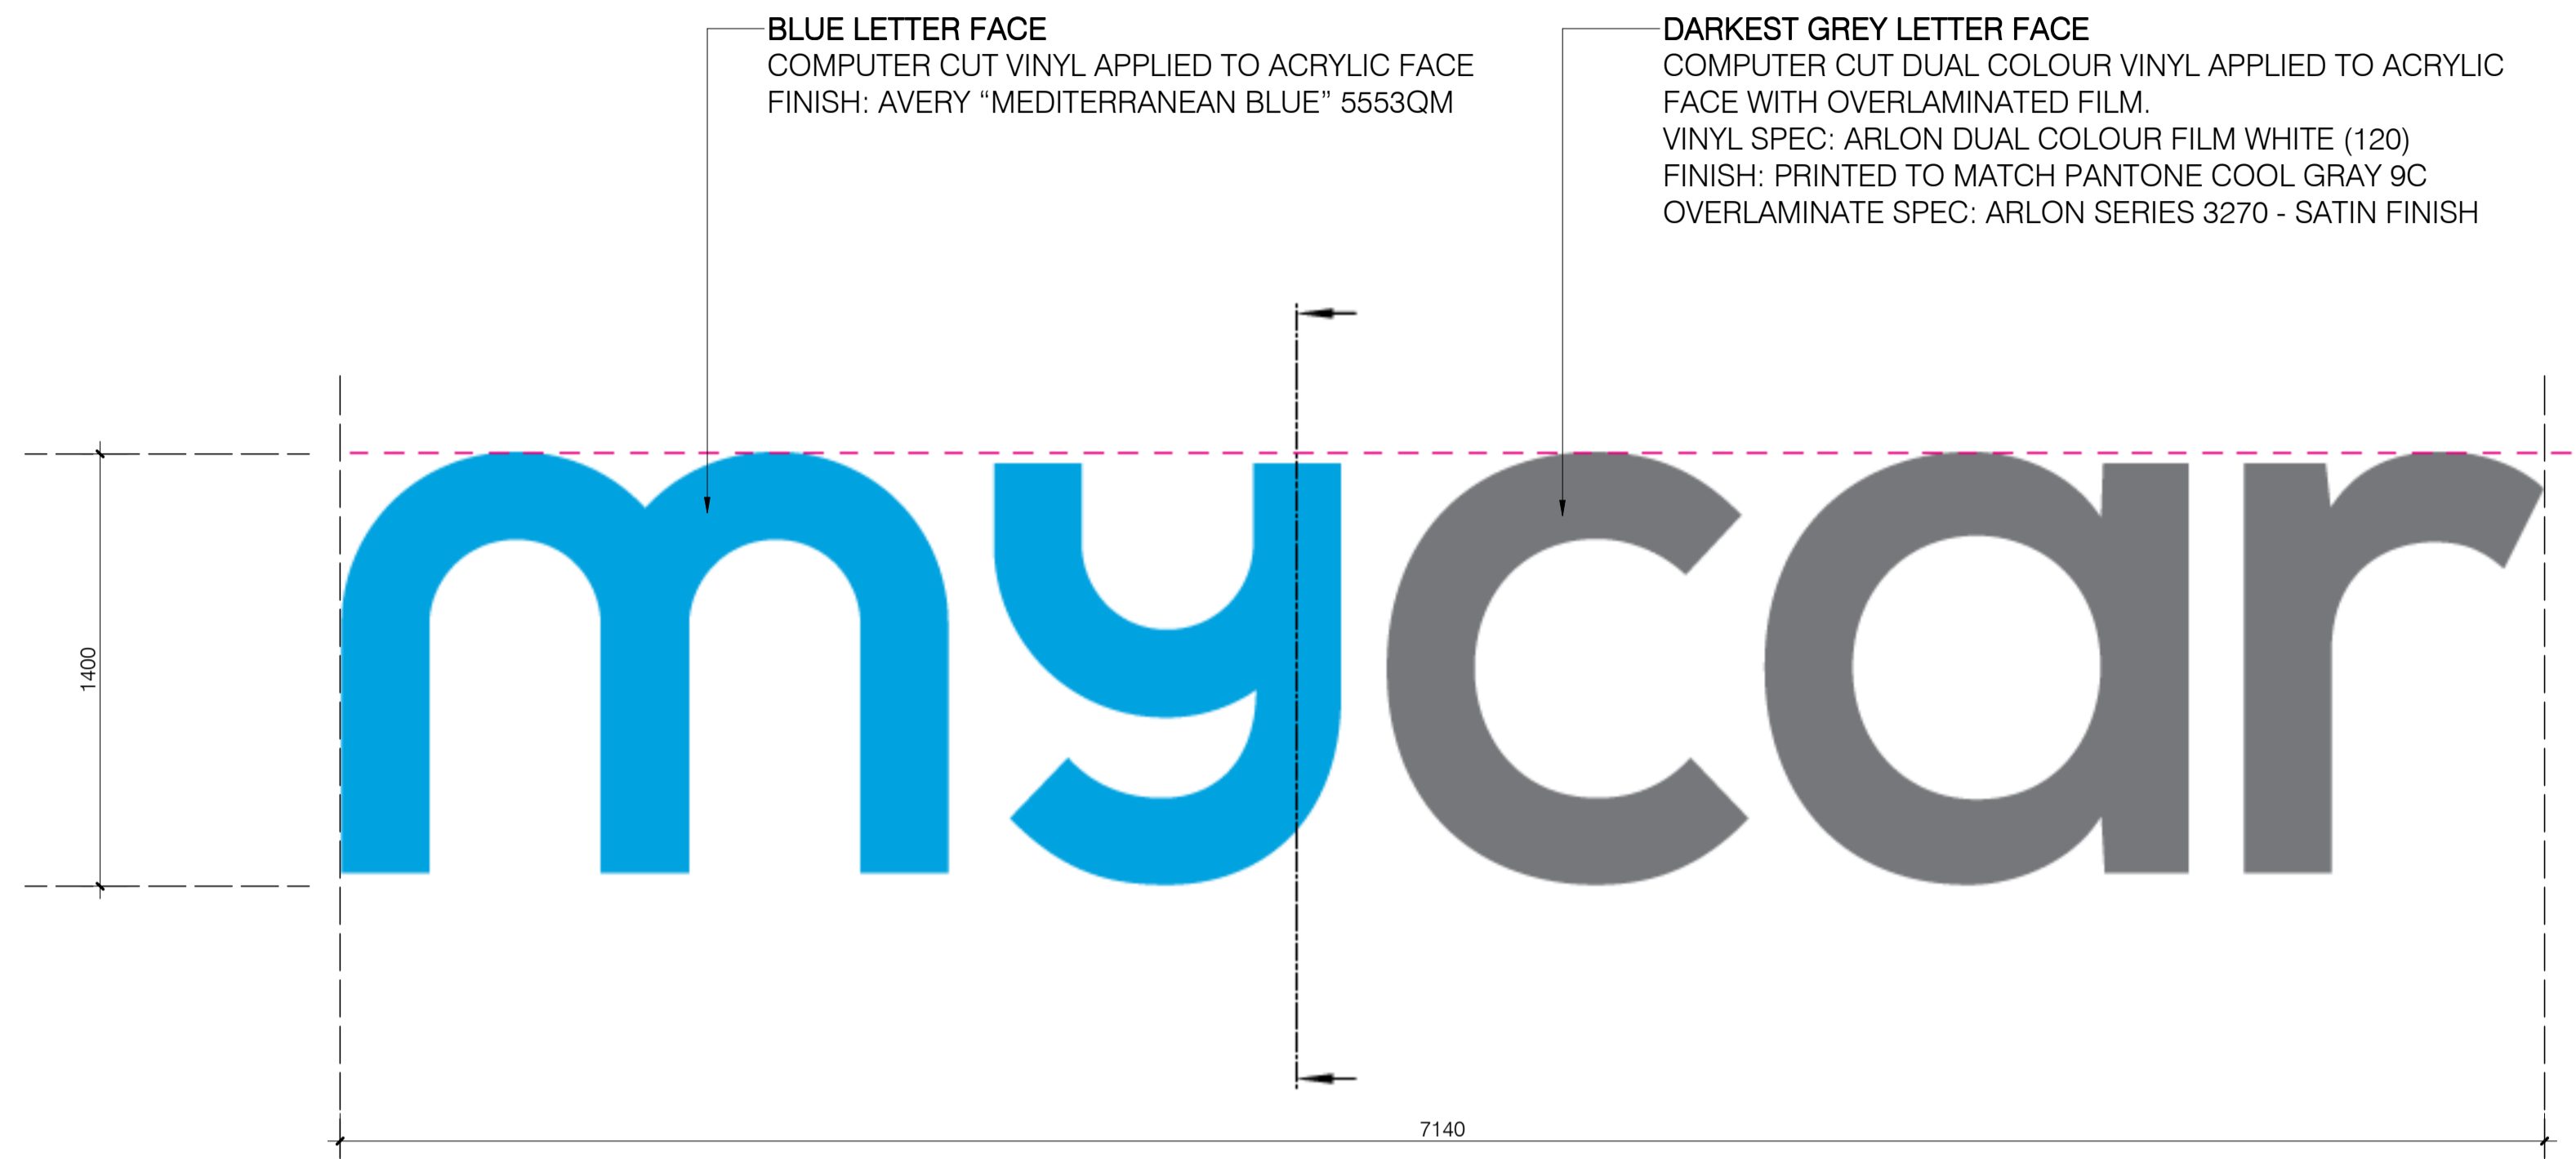

SIGNAGE 1400H ELEVATION

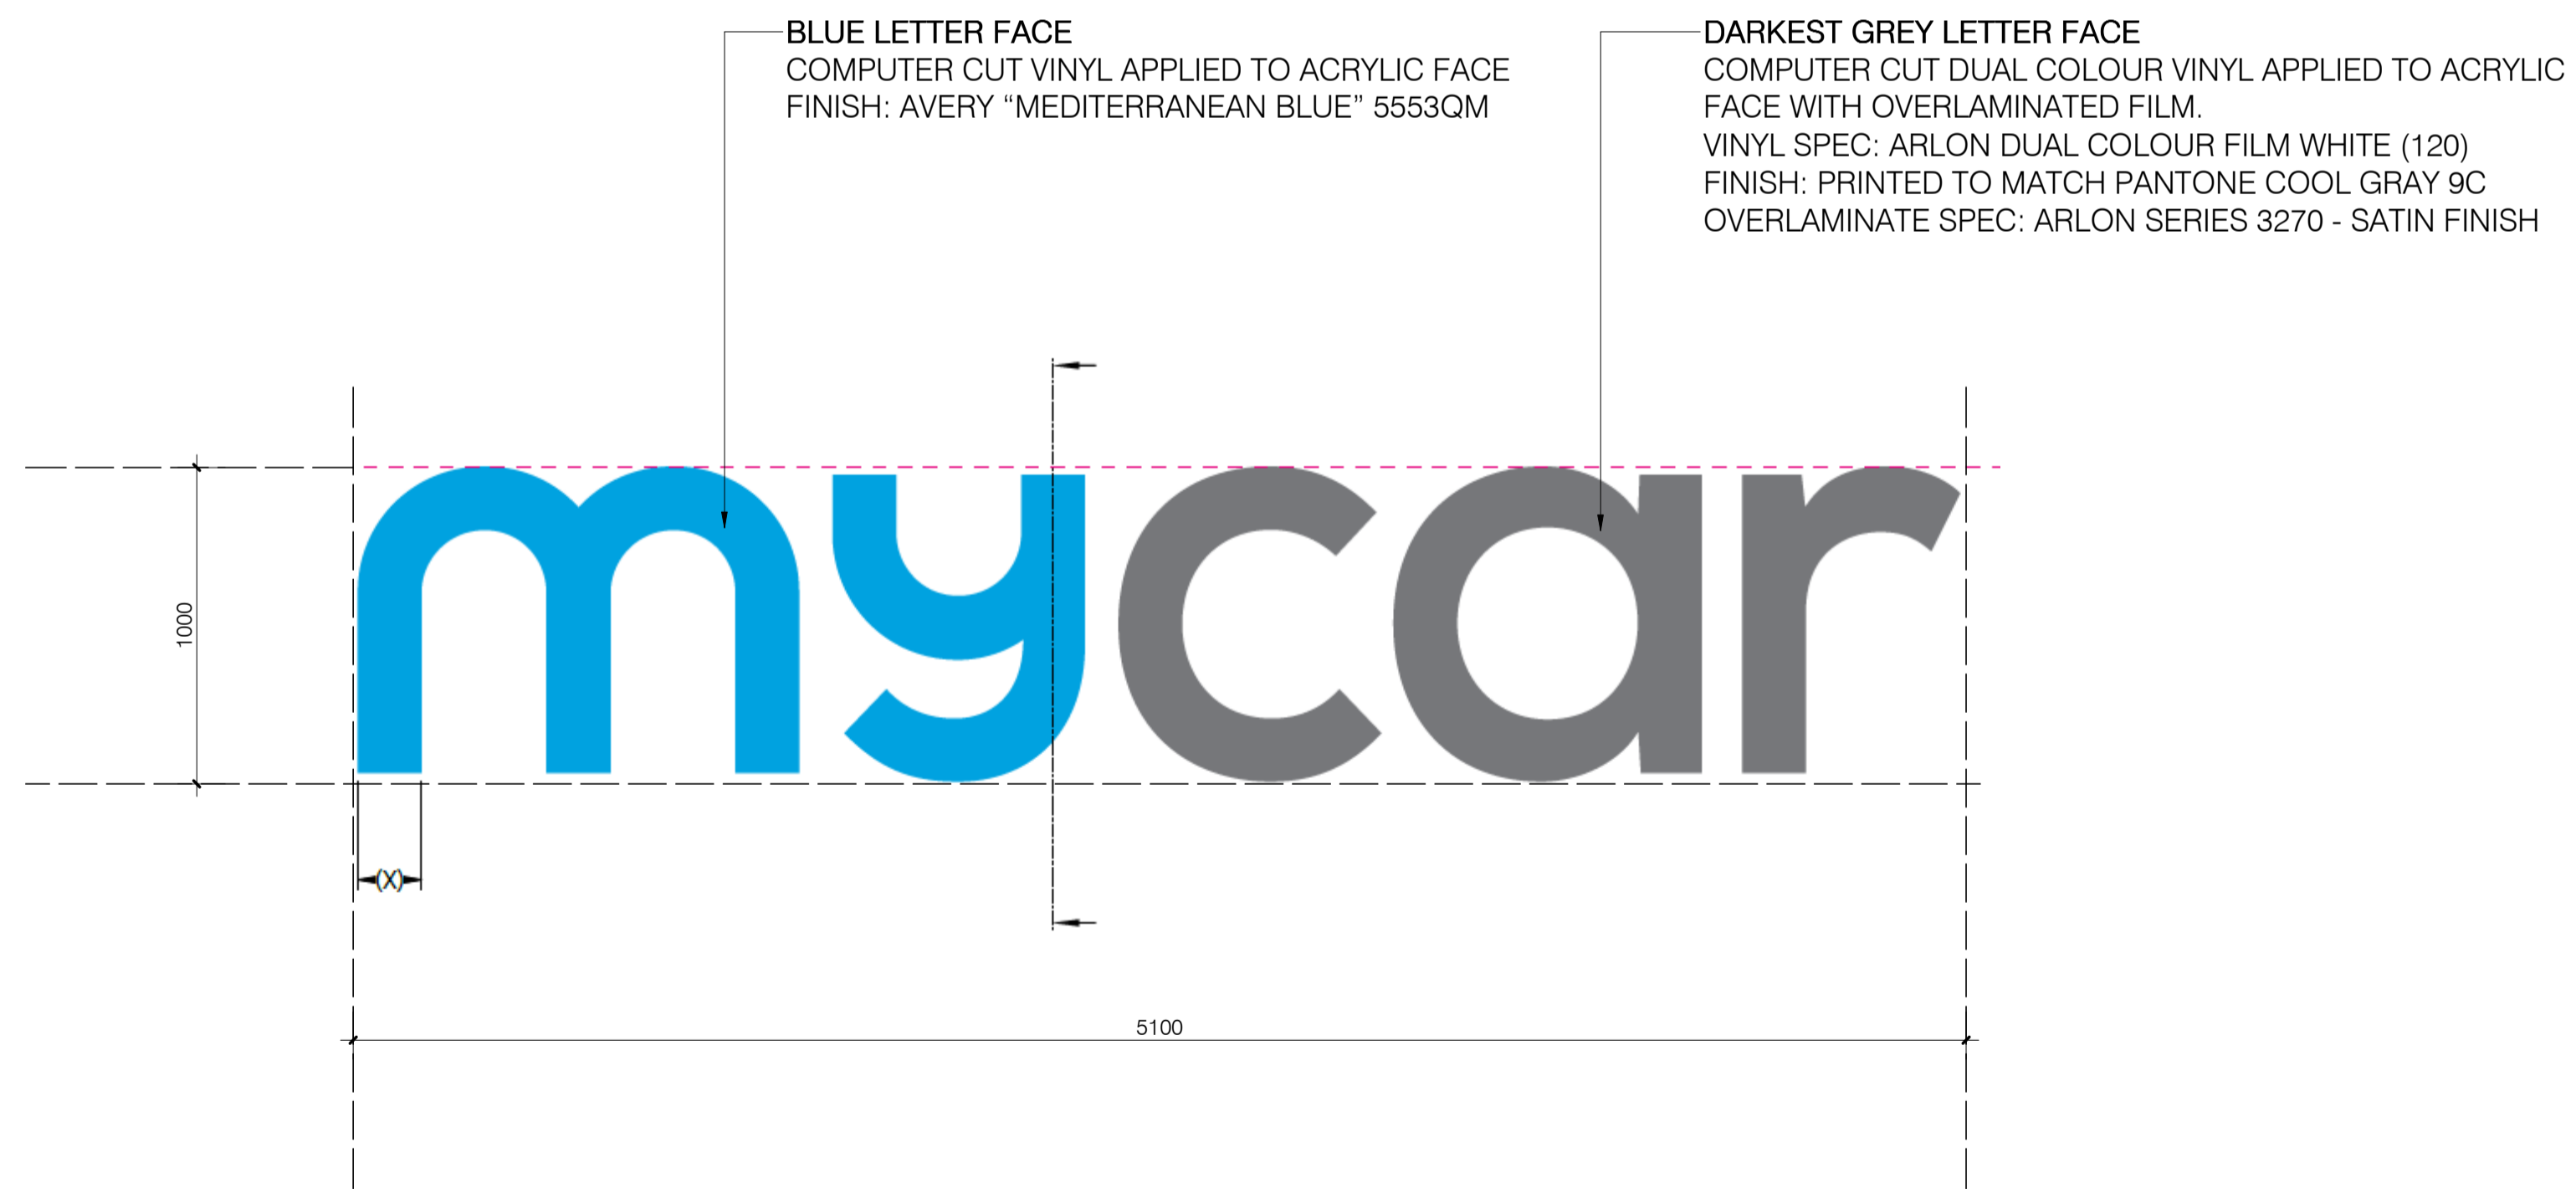

SIGNAGE 1000H ELEVATION

FIXING
BACKING PANEL MECHANICALLY FIXED TO SUBSTRATE,
CONTRACTOR TO ENSURE FLUSH FIT FIXINGS ARE CONCEALED
UNDER LETTER FORMS.
WHERE FIXINGS CAN NOT BE CONCEALED, FLUSH FIT FIXINGS TO
BE USED AND FIXINGS TO BE PAINTED TO MATCH BACKING PANEL.

FACE LETTERS
LASER CUT 3.0mm ALUMINIUM LETTERS,
2 PAC PAINTED TO ALL SIDES AND RETURNS.
ADHERED TO BACKING PANEL.


LIGHT BLUE COLOUR - "MY" TO MATCH PANTONE 2202 0

DARKEST GREY COLOUR - "CAR"
TO MATCH PANTONE COOL GRAY 9

BACKING PANEL
LASER CUT 2.0mm ALUMINIUM LETTERS 2 PAC .
PAINTED TO ALL SIDES AND RETURNS.

LIGHT BLUE COLOUR - "MY"
TO MATCH PANTONE 2202 0

DARKEST GREY COLOUR - "CAR"
TO MATCH PANTONE COOL GRAY 9

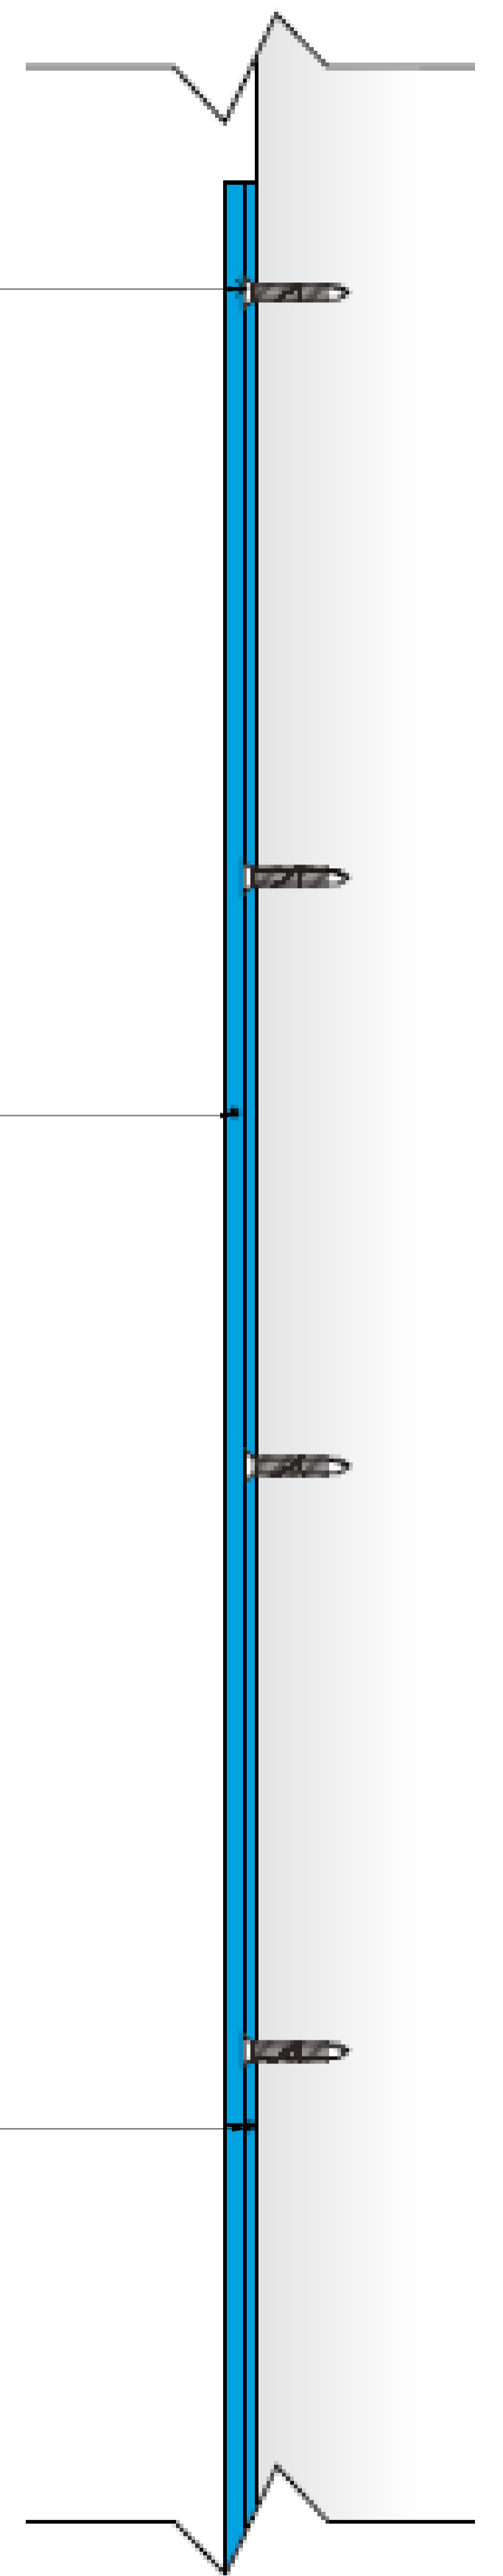

SIGNAGE - SECTION

NOTE:
INFORMATION ON THIS DRAWING HAS BEEN REFERENCED
FROM DIADEM DOCUMENT: "MYCAR SIGNAGE KIT OF
PARTS" CONSTRUCTION DOCUMENTATION ISSUE 1
16TH MARCH 2020

no.	date	ISSUE / revision	by
1	17/12/2020	TOWN PLANNING ISSUE	YHU



HARRISDALE - MY CAR
HARRISDALE SHOPPING CENTRE

i2c inspiring ideas to enhance
human experience

SYDNEY MELBOURNE BRISBANE PERTH
1800 422 533 i2c.COM.AU

SIGNAGE DETAILS

DEVELOPMENT APPLICATION

All dimensions in millimetres U.N.O. Figured dimensions take precedence, do not scale. Drawings and contents are subject to copyright laws and protection. Do not reproduce in full, or part without approval. ©Copyright ISO 9001-2015

project	drawing no.	issue
2019-701	DA11	1
scale @ A1	designed	checked
AS	YHU	Checker