


9050 4300 2727

1900 1700 3100 75 6025 2865 100 4450 2910

10450 2155

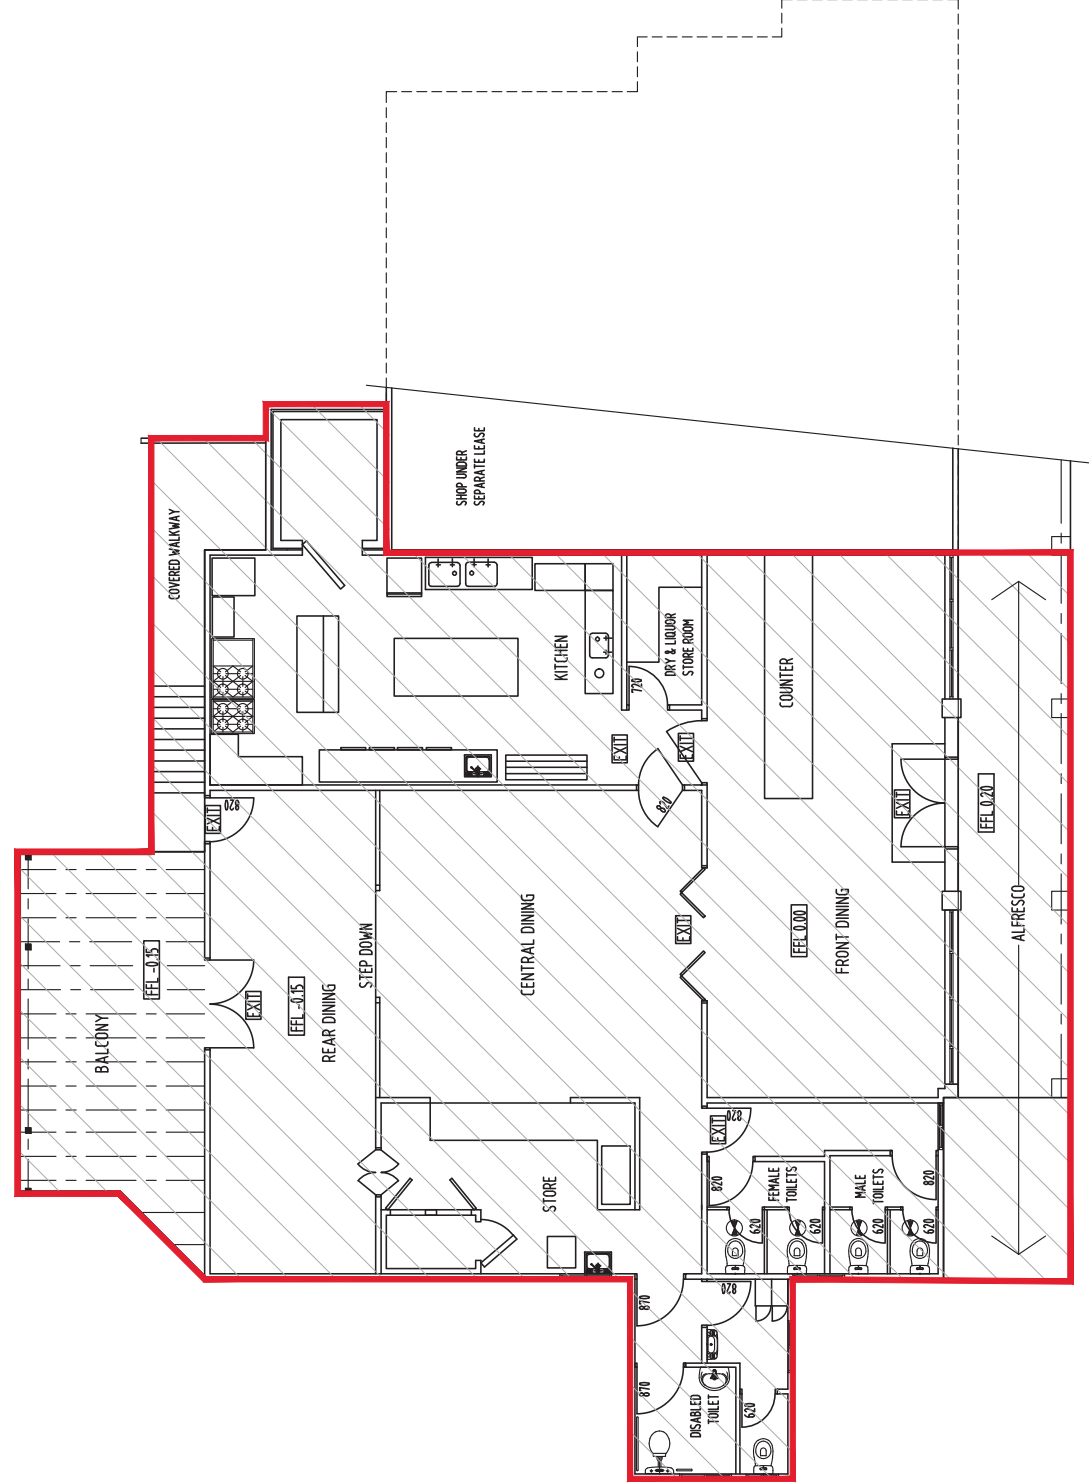

3645 3200 1050

REV	DESCRIPTION	INIT	DATE	DRAWN BY LES CANNELL		CH'KD BY	SCALE ON A3 SHEET 1:100 ON A3 SHEET
				NOTE: THIS DRAWING IS PROTECTED BY COPYRIGHT LAWS. DO NOT SCALE DRAWING. REFERENCE TO DIMENSIONS ONLY.		DATE 05.08.2019	DRAWING No. A1
PROJECT/CLIENT MARK PONTAGUE & SRIRAT CARPENTER (BROOK 508 CAFE & RESTAURANT)				DRAWING No. A1			
SITE ADDRESS 508 BROOKTON HIGHWAY ROLEYSTONE				DATE 05.08.2019			
DESCRIPTION FLOOR PLAN/SQUARE METERAGE OF RESTAURANT				DRAWING No. A1			

© THIS DRAWING IS THE PROPERTY OF LES CANNELL DRAFTING
Les Cannel Drafting Services
 36 WESTBORNE ROAD ROLEYSTONE WA 6111
 MOBILE 04 17 912 048 TELEPHONE (08) 9397 5502
 EMAIL cannelf@inet.net.au