


Existing Floor Plan

Indicative floor plan.

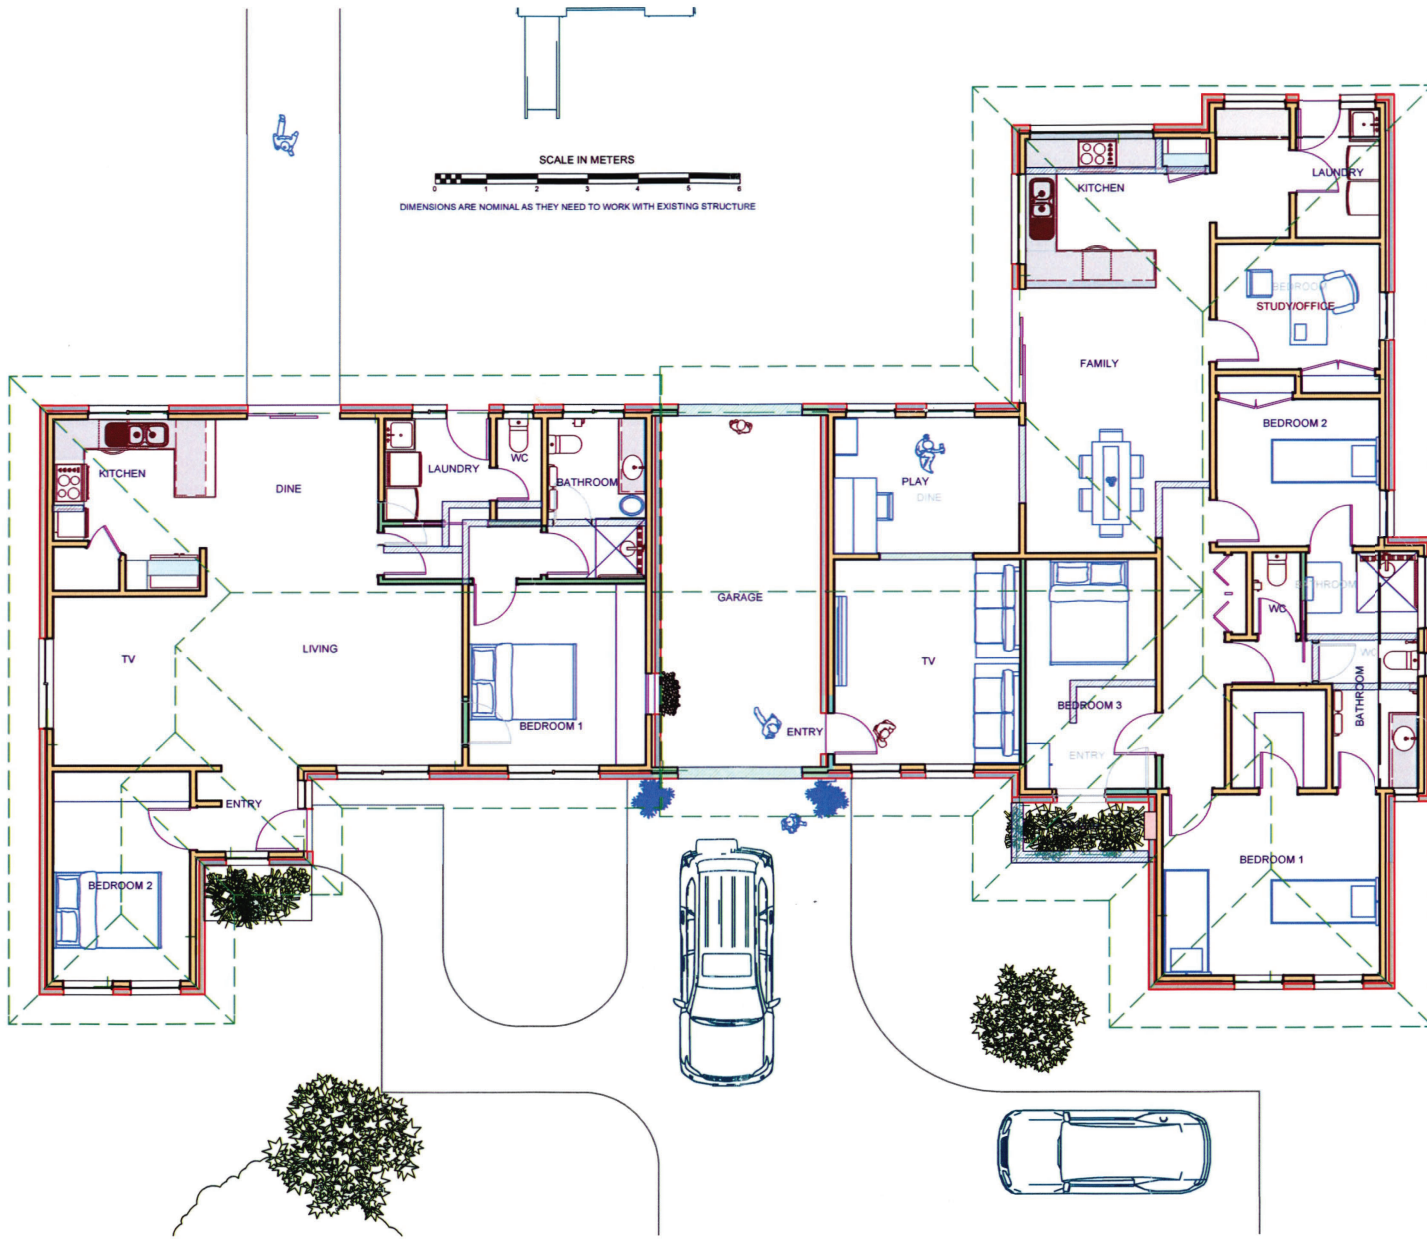

Floor Plan

Sheet #

14

Drawn By:

Gary Green  
BArch WA

Date:

20/06/2020

Scale:

1 to 100

PROPOSED RENOVATIONS for Tracie Barker  
2 Mirfield Street ROLEYSTONE

Note: These drawings are only indicative. Detailing, fittings and fixtures will vary from these representations. Furnishings are not included in quotations unless specifically denoted in the specification. Materials, colours and details shown are for guidance only and will differ from the actual construction. Window and Door glazing must still be checked and adjusted to meet energy rating requirements. Adjustments to ground levels are still to be fully accessed. Engineering requirements are to be based on a class S soil at this stage. A soil test may be required.

Custombuilt Homes Pty Ltd

11 Barnes Rd  
ROLEYSTONE  
43476544  
gary@custombuilt-homes.com.au

Layout: Mirfield St





PRELIMINARY SKETCHES

Sheet #  
**20**

Drawn By:  
**Gary Green**  
 BArch WA

Date:  
 20/06/2020

Scale:  
 1 to

**PROPOSED RENOVATIONS for Tracie Barker**  
 2 Mirfield Street ROLEYSTONE

Note: These drawings are only indicative. Detailing, fittings and fixtures will vary from these representations. Furnishings are not included in quotations unless specifically identified in the specification. Materials, colours and details shown are for guidance only and will differ from the actual construction. Windows, doors and door opening must still be checked and adjusted to meet energy rating requirements. Adjustments to ground levels are still to be fully accessed. Engineering requirements are to be based on a class S soil at this stage. A soil test may be required.

**Custombuilt Homes Pty Ltd**  
 11 Barnes Rd  
 ROLEYSTONE  
 49176594  
 gary@custombulthomes.com.au

Layout: Mirfield St