


AMENDMENTS				
No	DESCRIPTION	DRAWN	AUTH'D	DATE

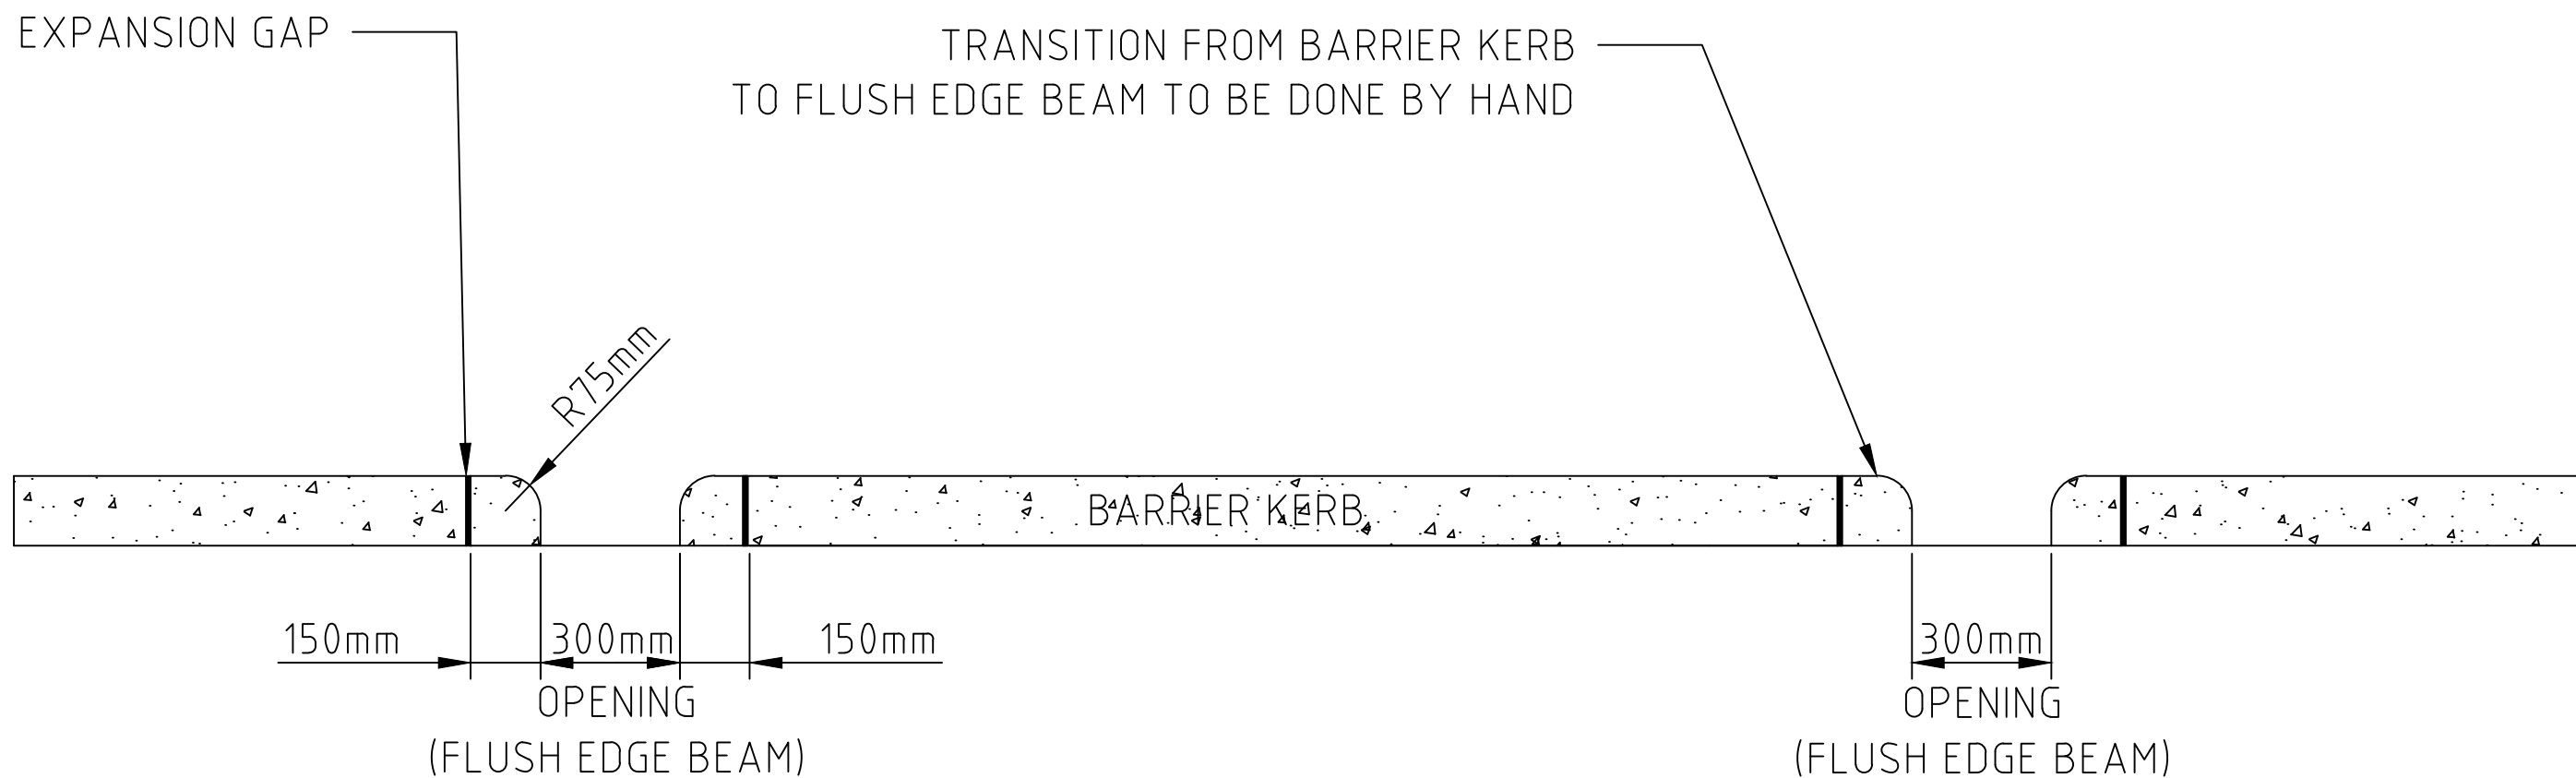

BARRIER KERB WITH 300mm BREAK  
(ADJACENT TO POS AND SWALE)  
 N.T.S


ASSOCIATED STANDARD DRAWINGS  
 • CoA KERBING STANDARD 00-06  
 • MRWA KERBING STANDARD 9331-0316-3  
 • CoA SPECIFICATION FOR THE CONSTRUCTION OF ASPHALT CROSSINGS  
 • CoA SPECIFICATION FOR THE CONSTRUCTION OF CROSSINGS (BRICK/BLOCK PAVED)  
 • CoA SPECIFICATION FOR THE CONSTRUCTION OF CONCRETE CROSSINGS



ORCHARD AVENUE  
 ARMADALE

LOCKED BAG No. 2  
 ARMADALE  
 W.A. 6112

TELEPHONE:  
 9399-0111  
 FACSIMILE:  
 9399-0184

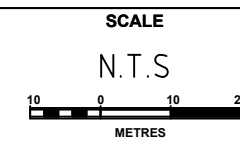

SURVEYED	Oct. 2013
DESIGNED	BY
DRAWN	BY
CHECKED	S.FOSTER Oct. 2013

ACCOUNT NO.	---
APPROVED	

STANDARD DETAILS  
 BARRIER KERB WITH BREAK

DRAWING STATUS		SHEET	
FINAL		01 of 01	
PLAN No.		AMENDMENT	
S13-14		A	