

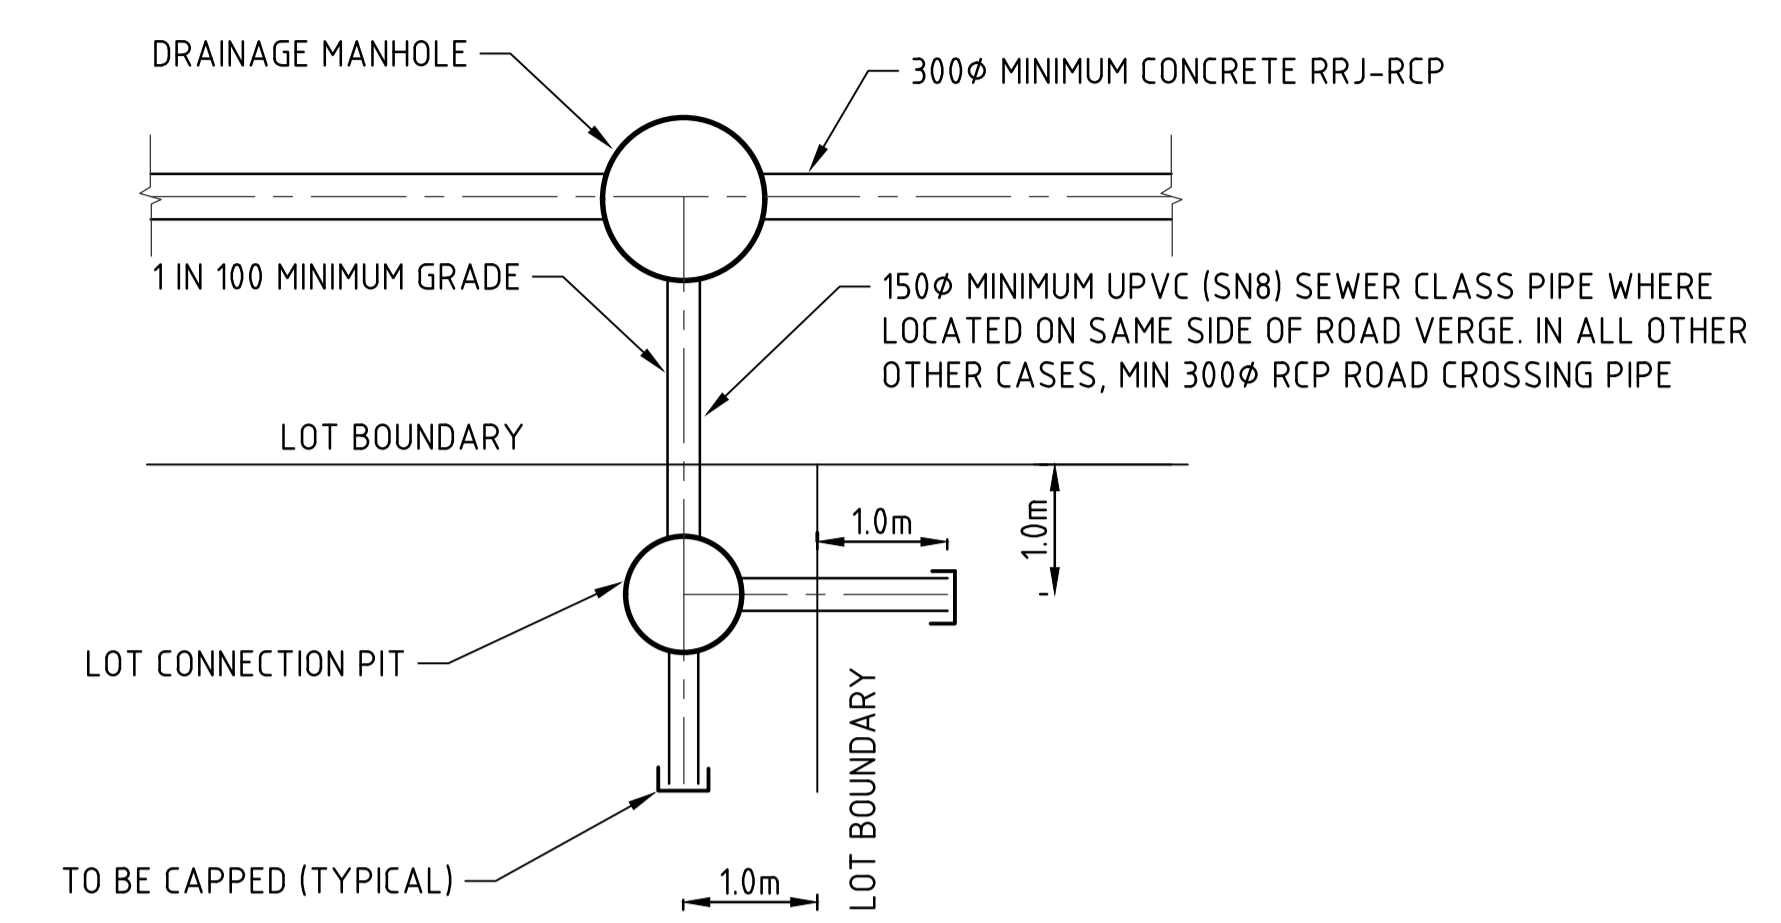



AMENDMENTS				
No	DESCRIPTION	DRAWN	AUTH'D	DATE
A	ISSUED FOR APPROVAL	DM		22/05/15

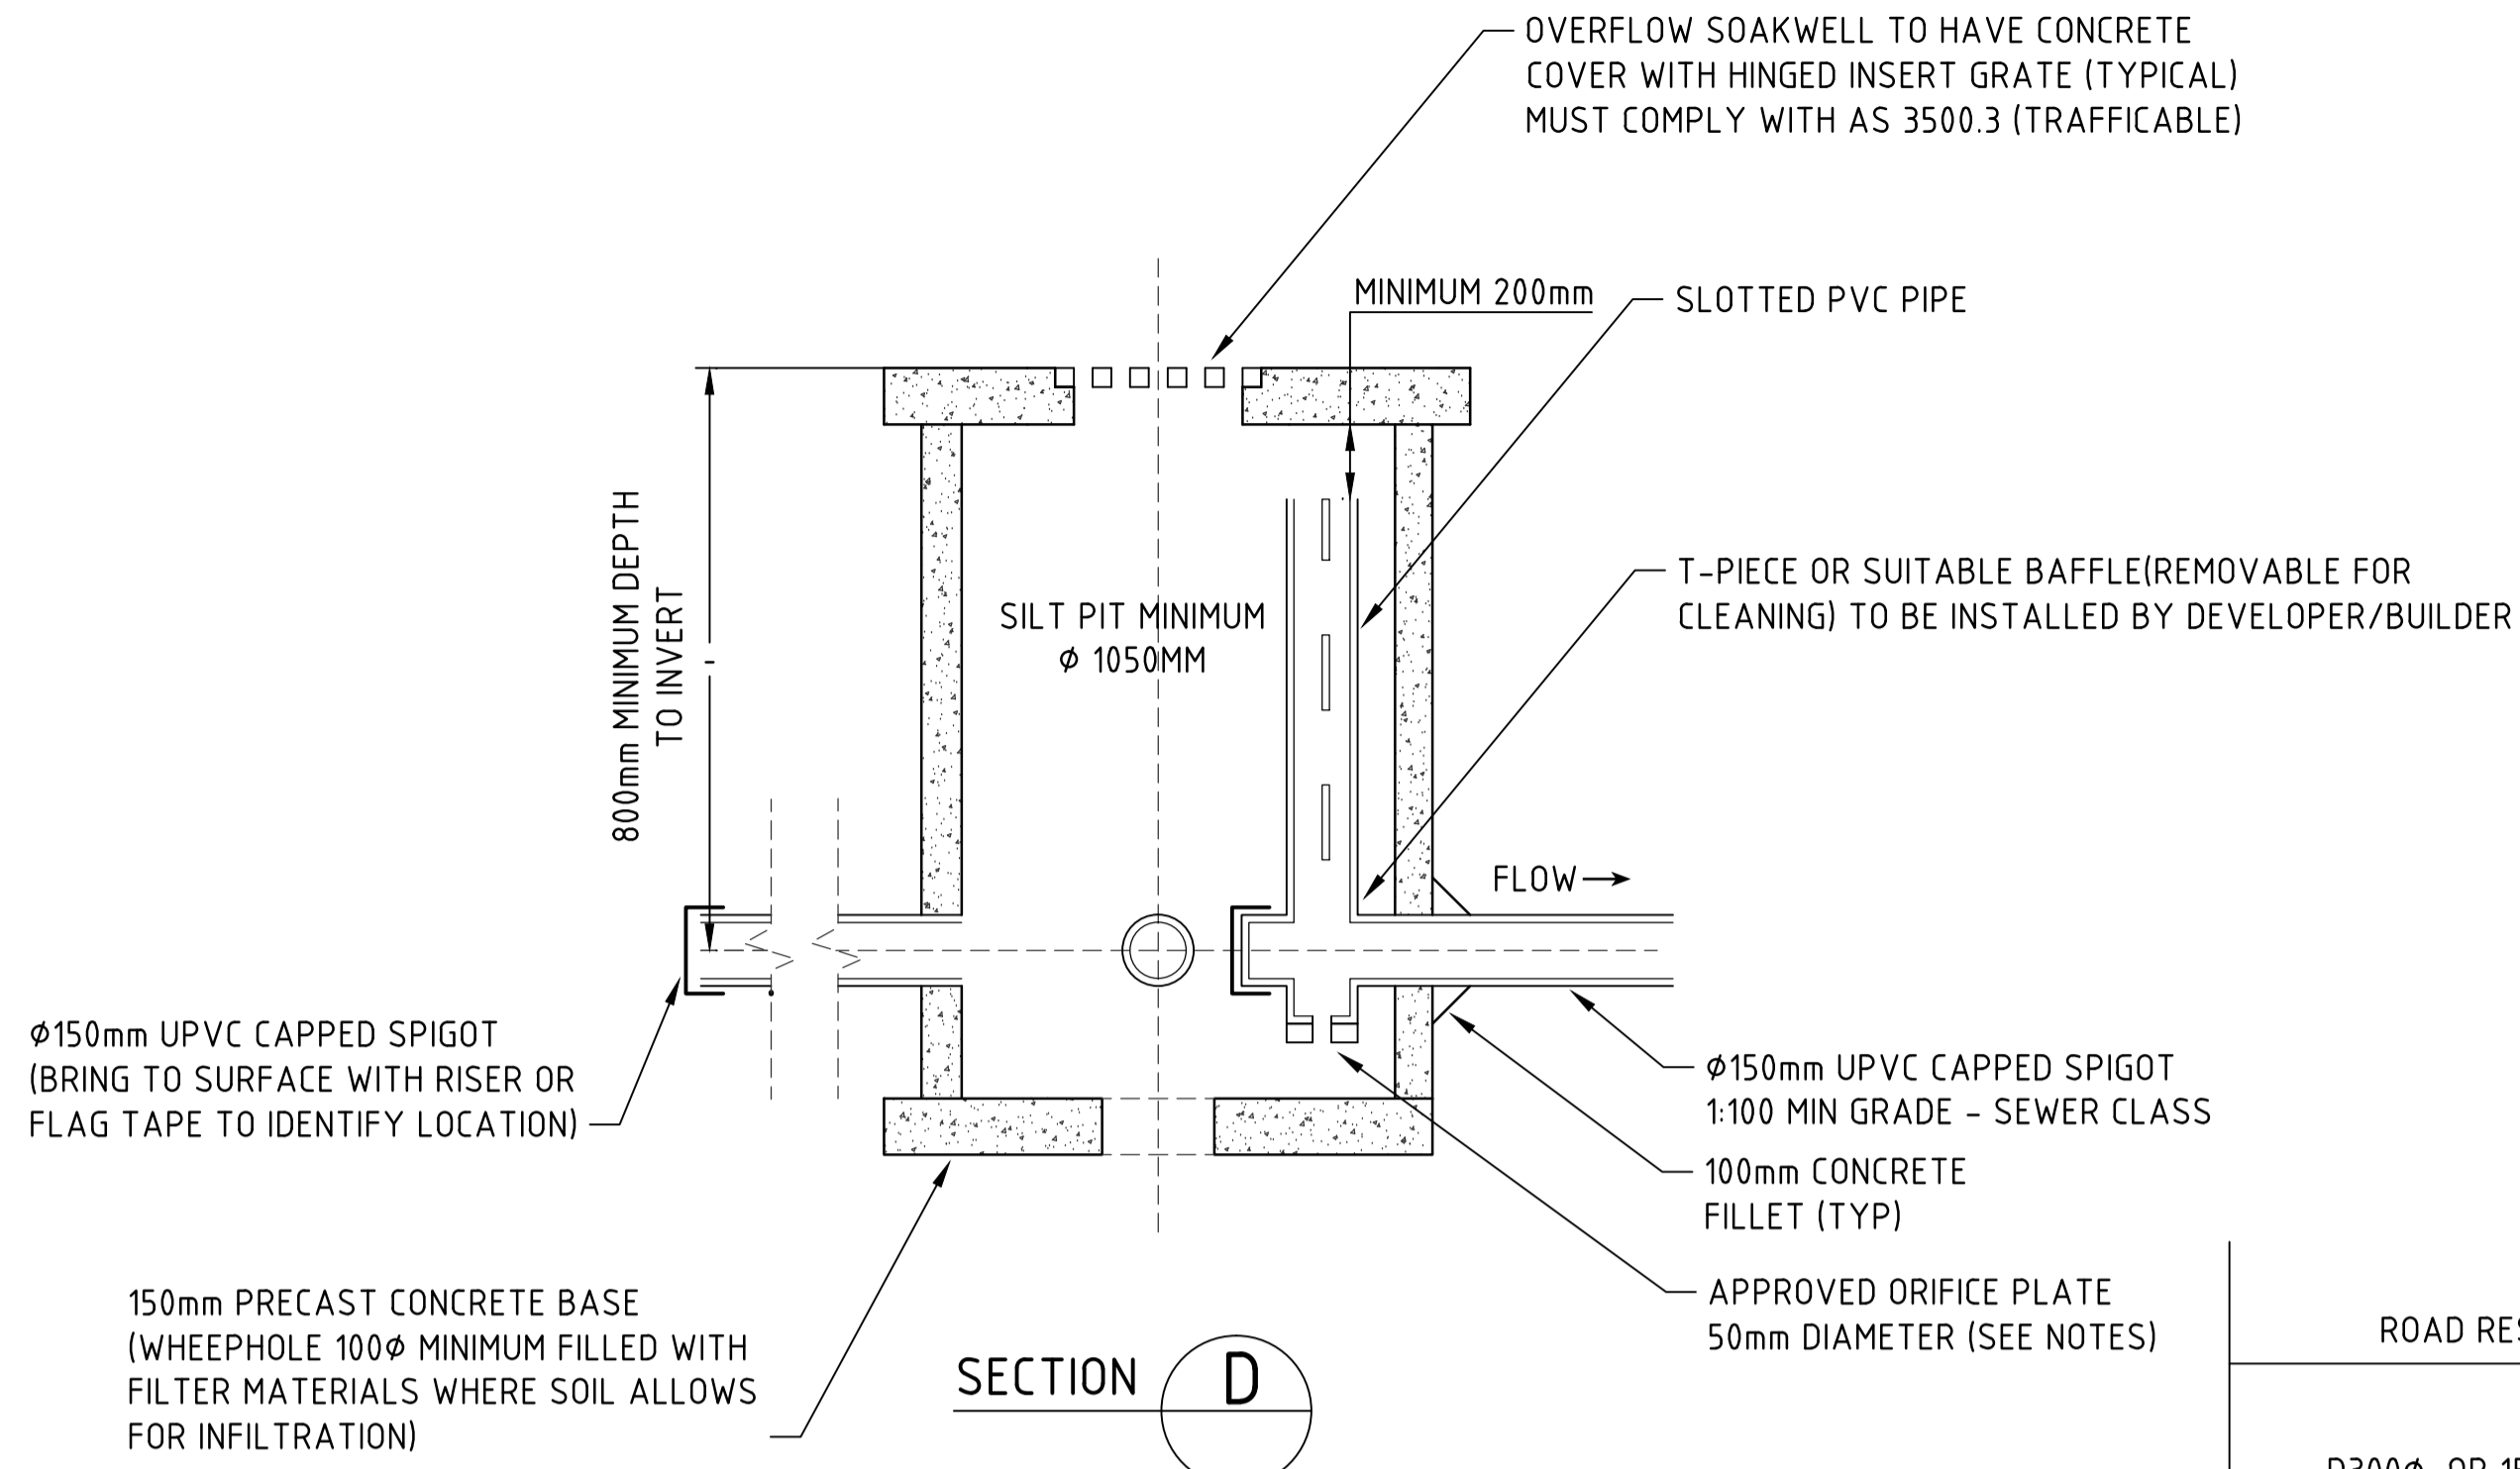


CONNECTION TYPE 1 (TYPICAL)
NTS

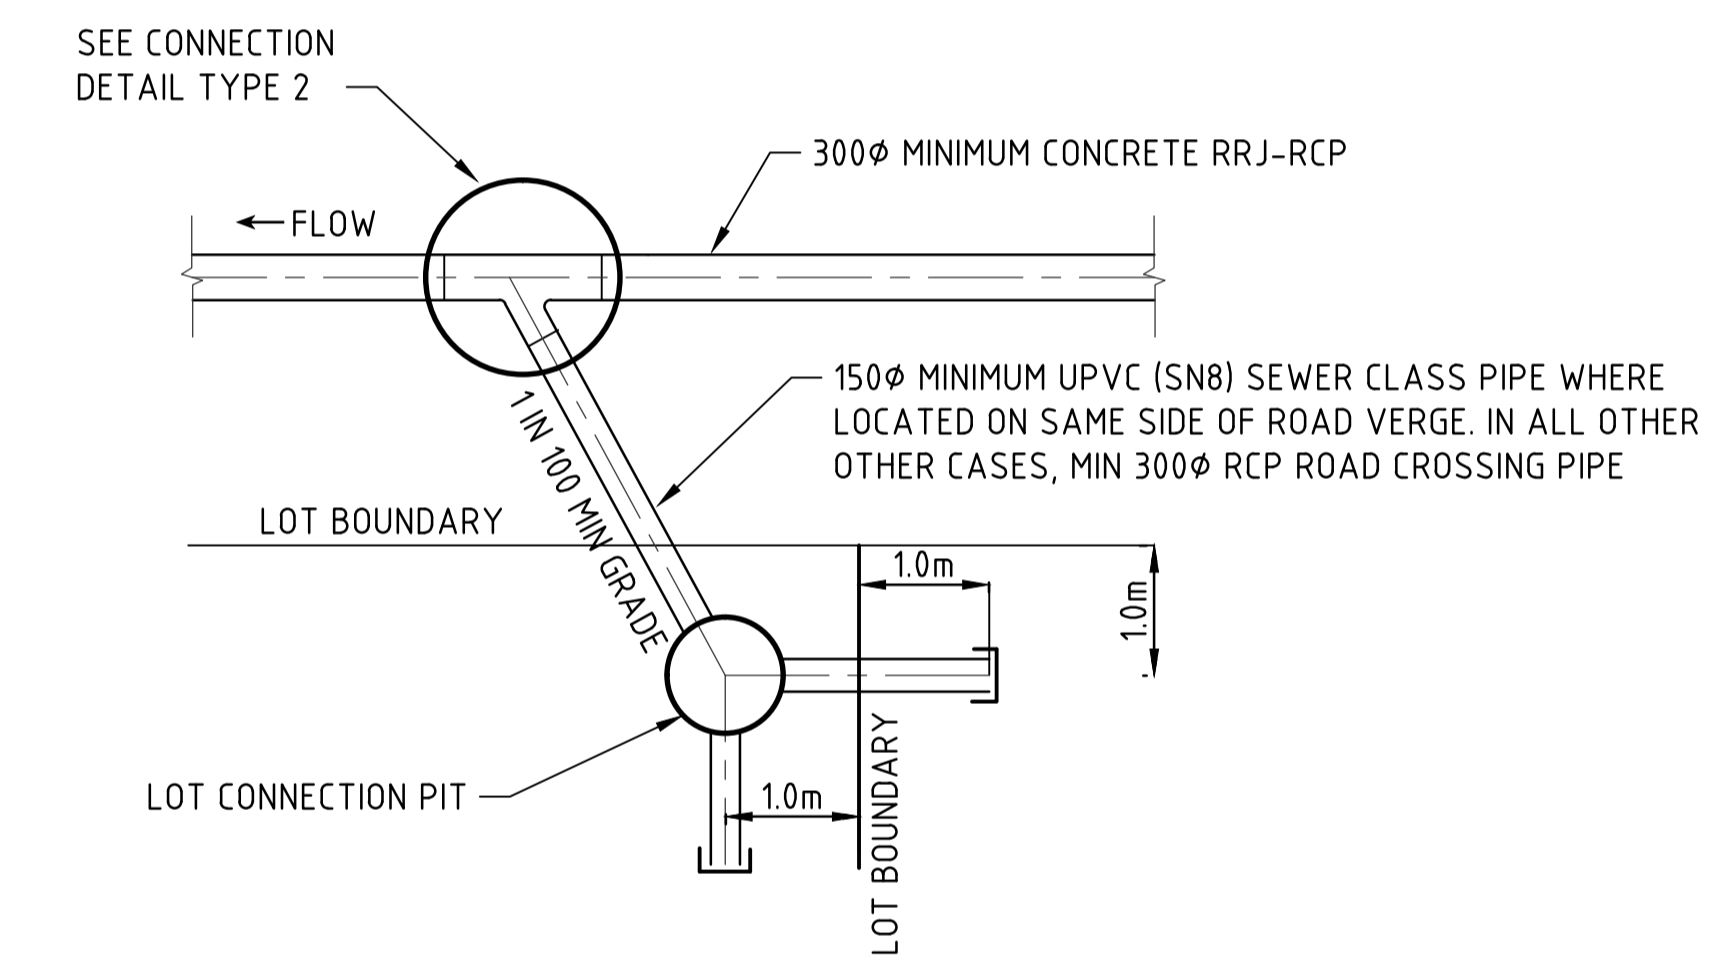

CONNECTION TYPE 2 (EXISTING PIPE) - INFILL DEVELOPMENTS
NTS

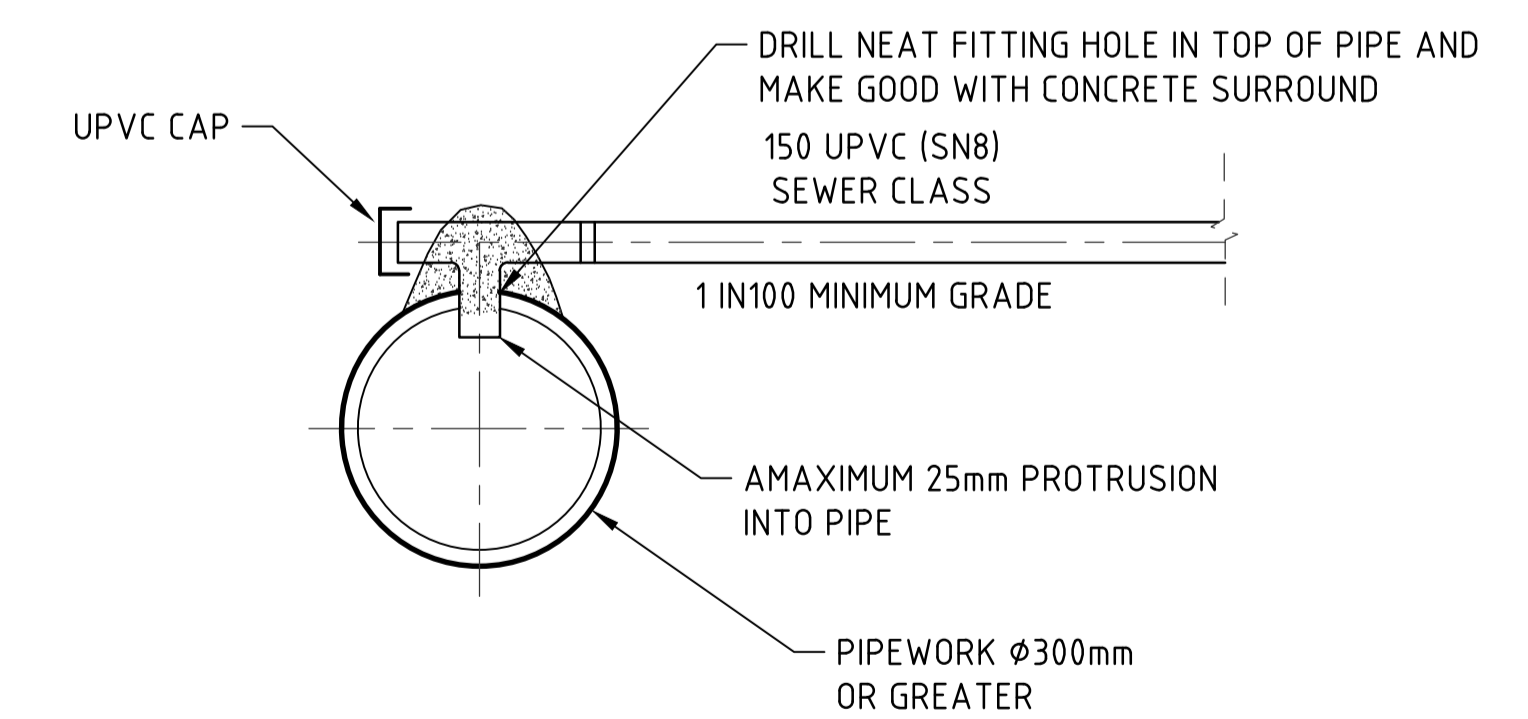

CONNECTION DETAIL TYPE 2 - REFER NOTE 2
NTS

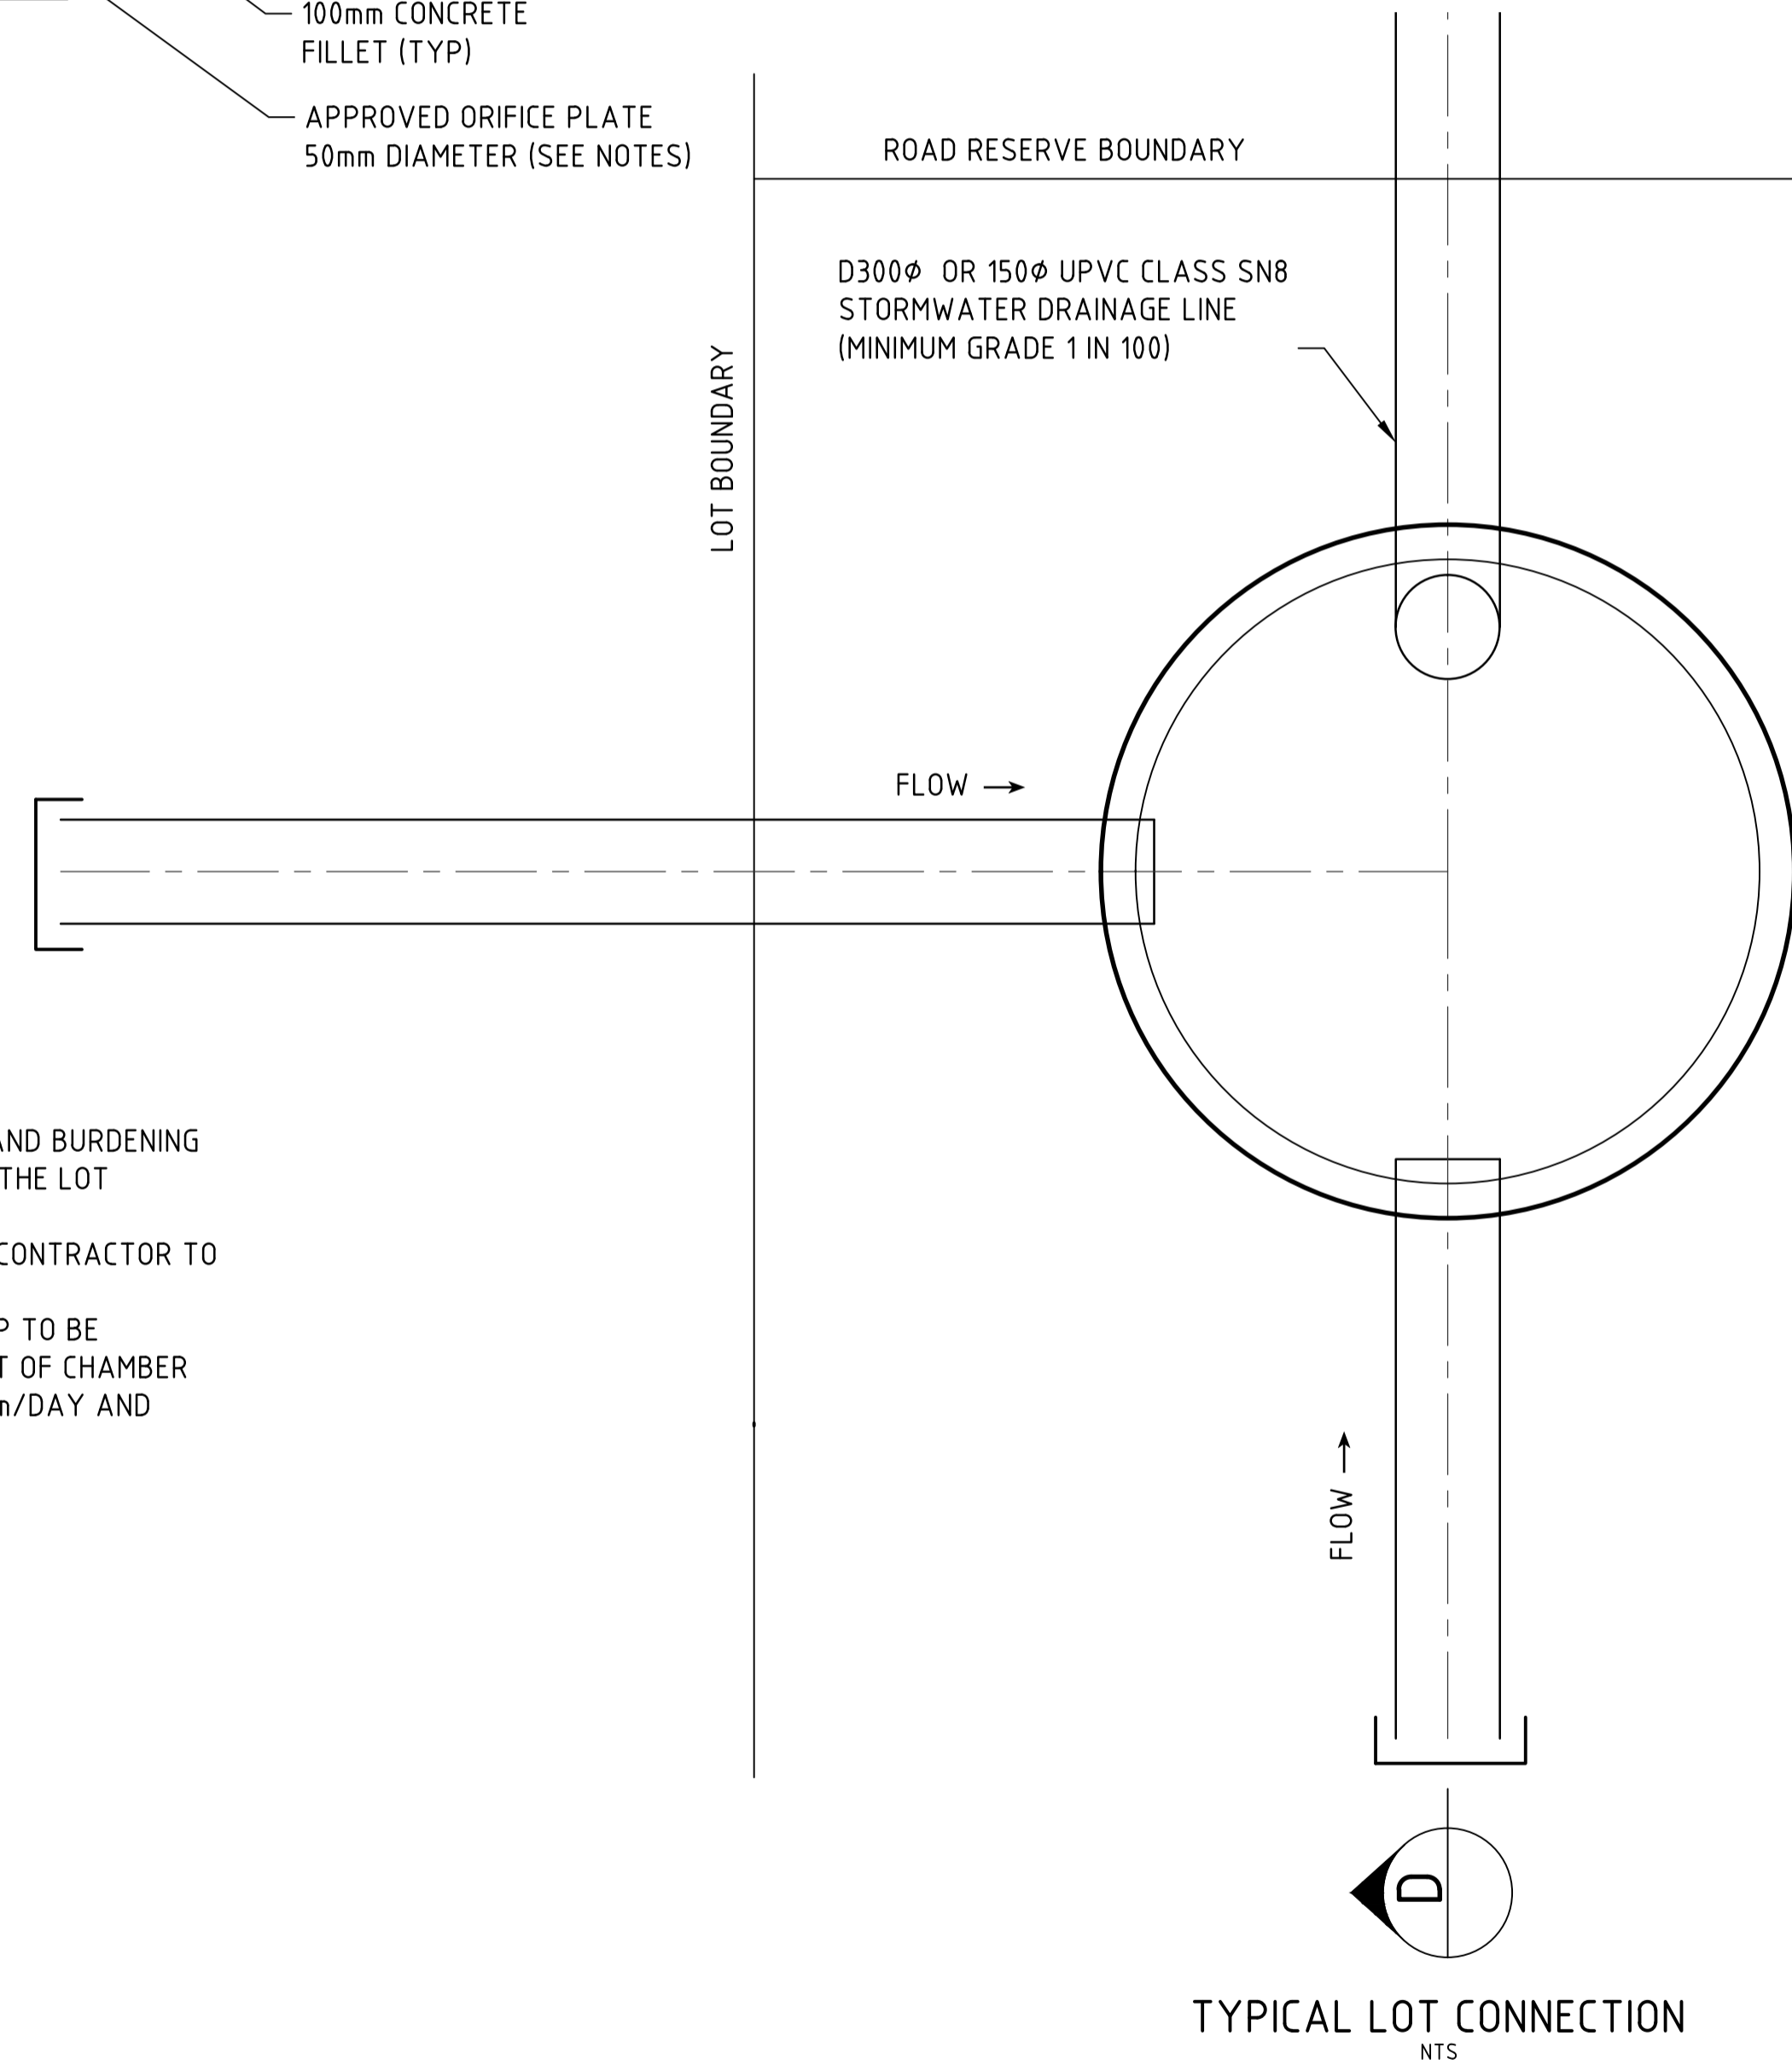

TYPICAL LOT CONNECTION
NTS

- NOTE:**
1. THE GRANTING OF AN EASEMENT - 2m x 2m MINIMUM, BENEFITING AND BURDENING THE APPROPRIATE LOTS, IS REQUIRED IN ALL SITUATIONS WHERE THE LOT CONNECTION IS PROVIDED FOR MULTIPLE PROPERTIES
 2. CONNECTION TYPE 1 TO BE USED IN ALL SITUATIONS. DEVELOPER/CONTRACTOR TO LAISE WITH CITY ENGINEER PRIOR USING CONNECTION TYPE 2
 3. WHERE INFILTRATION IS LESS THAN 1m/DAY WEEP HOLE AND TRAP TO BE REMOVED, CHAMBER TO BE BENCHED AND 50mm OUTLET AT INVERT OF CHAMBER
 4. WEEP HOLE IS ACCEPTABLE WHEN INFILTRATION RATE IS ABOVE 1m/DAY AND MINIMUM TRAP TO BE 300mm

ASSOCIATED STANDARD DRAWINGS

- CoA DRAINAGE STANDARD DRAWINGS
- MRWA DRAINAGE STANDARDS
- COA DRAINAGE SPECIFICATIONS FOR SUBDIVISIONS




ORCHARD AVENUE
ARMADALE

LOCKED BAG No. 2
ARMADALE
W.A. 6112

TELEPHONE:
9399-0111

FACSIMILE:
9399-0184

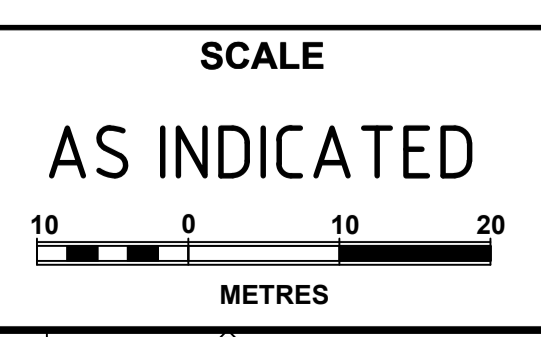

SURVEYED	ACCOUNT NO.
DESIGNED DM MAY 2015	---
DRAWN DM MAY 2015	APPROVED D MARTIN
CHECKED D MARTIN MAY 2015	

STANDARD DETILS
TYPICAL DRAINAGE HOUSE
CONNECTION DETAILS

CAD FILE S11-01-C- Standard - House Connection Details.dwg	
DRAWING STATUS ISSUED	SHEET 01 of 01
PLAN No. S11-01	AMENDMENT A