
Appendix C: Site Plan

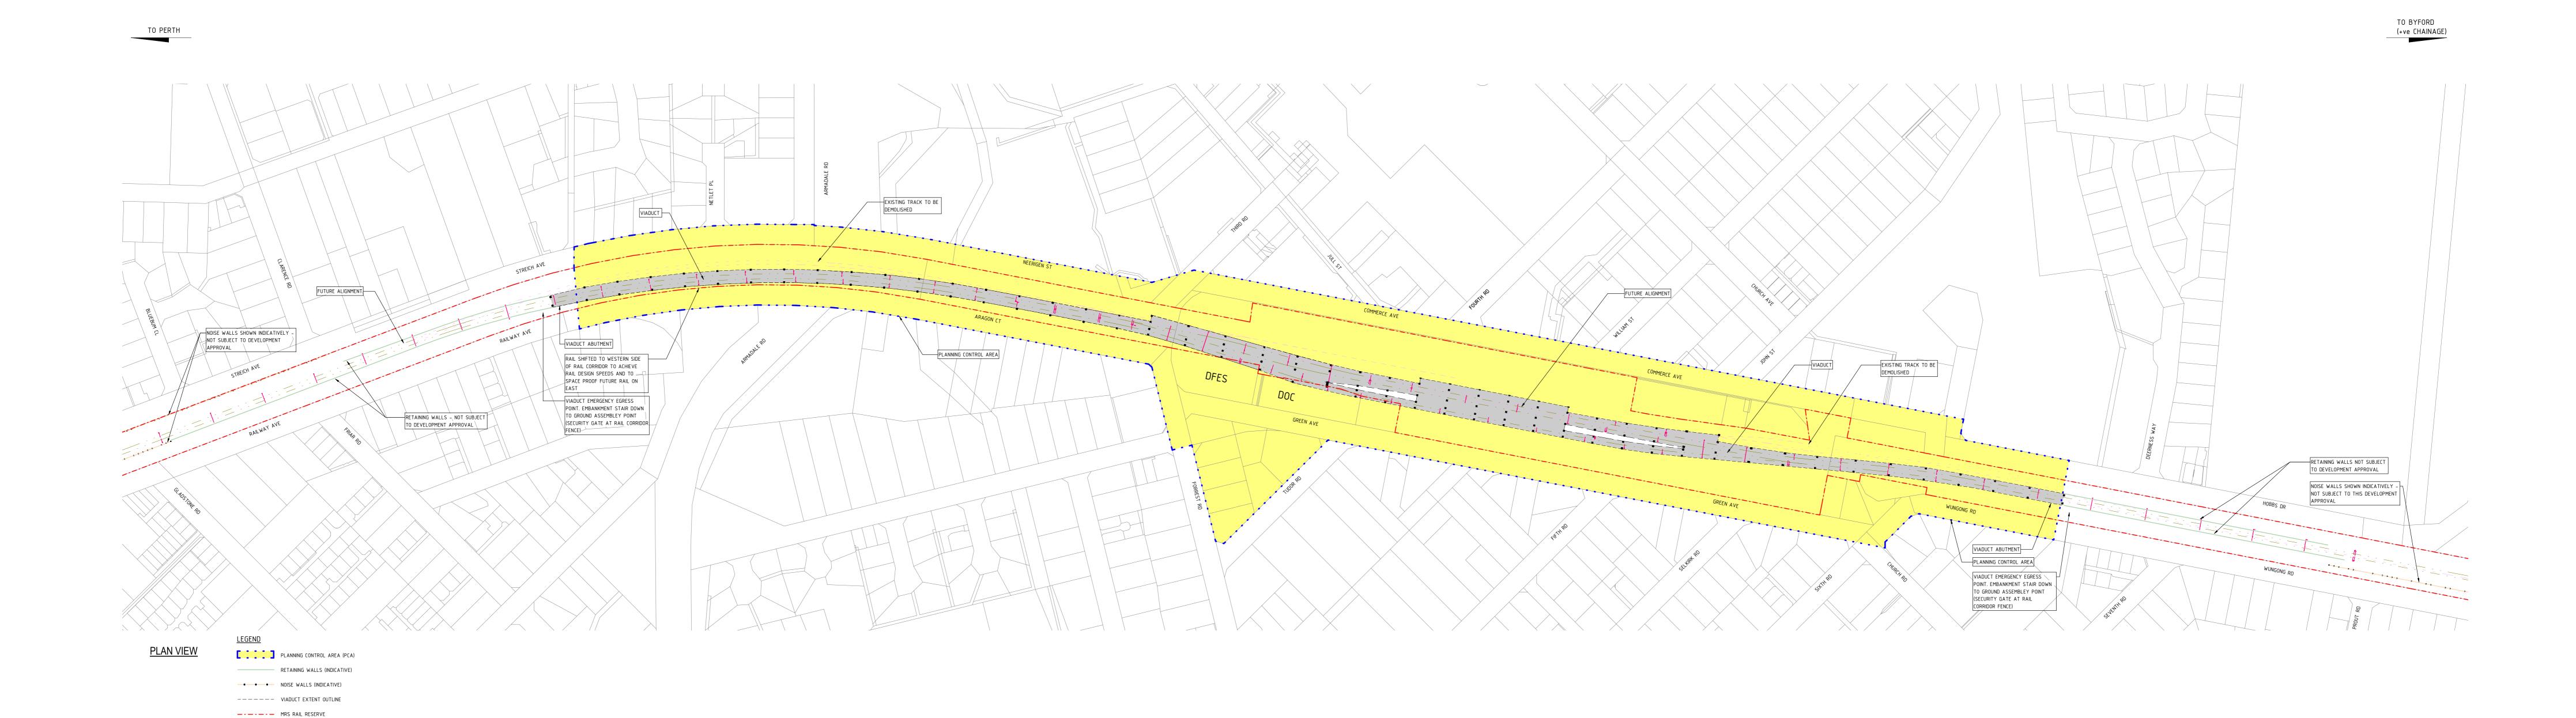



— - - FUTURE ALIGMENT

VIADUCT COLUMN

OVERHEAD LINE EQUIPMENT (OLE)